



01 Proposed Ground Floor Plan  
1:100 @ A1 / 1:200 @ A3

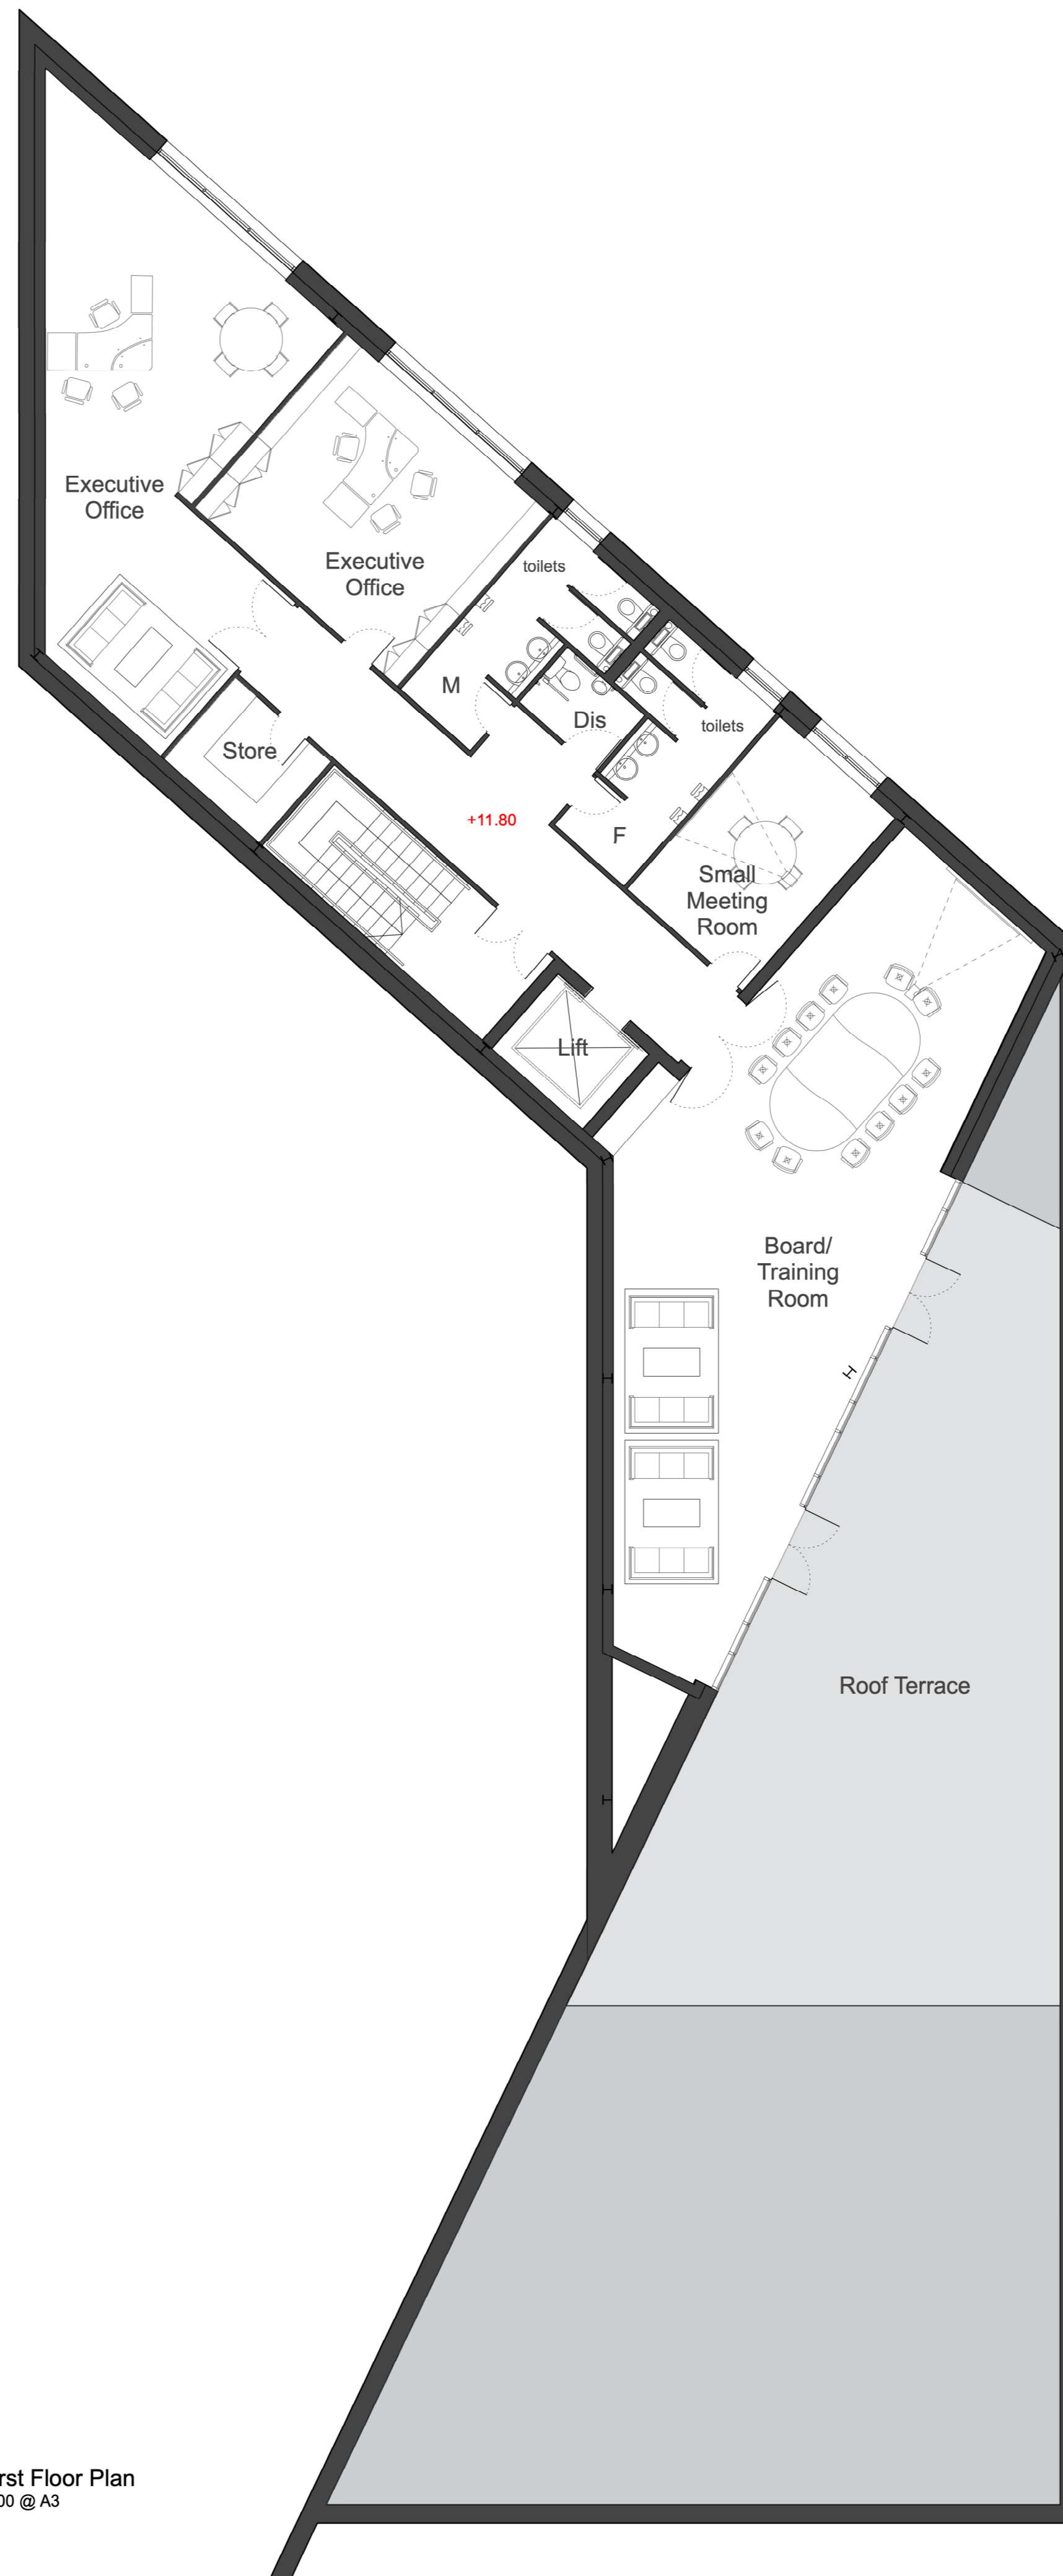

02 Proposed First Floor Plan  
1:100 @ A1 / 1:200 @ A3

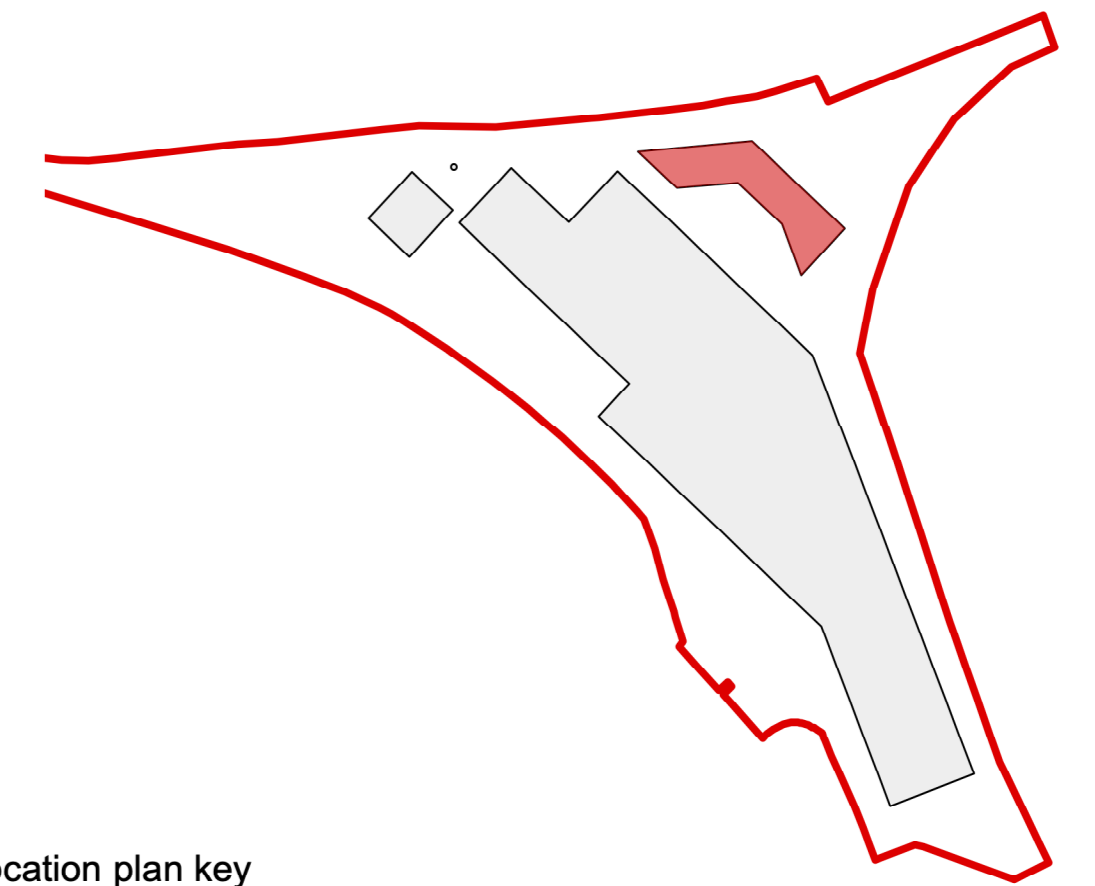


Location plan key  
NTS



Scale to be used for planning purposes only

Proposed Floor Plans  
Office Building  
262701B - TOR - XX-XX-DR-A-P009  
Scale 1:100 @ A1 / 1:200 @ A3  
Aug 2020

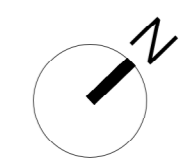

TERENCE O'ROURKE  
© Terence O'Rourke Ltd 2020