

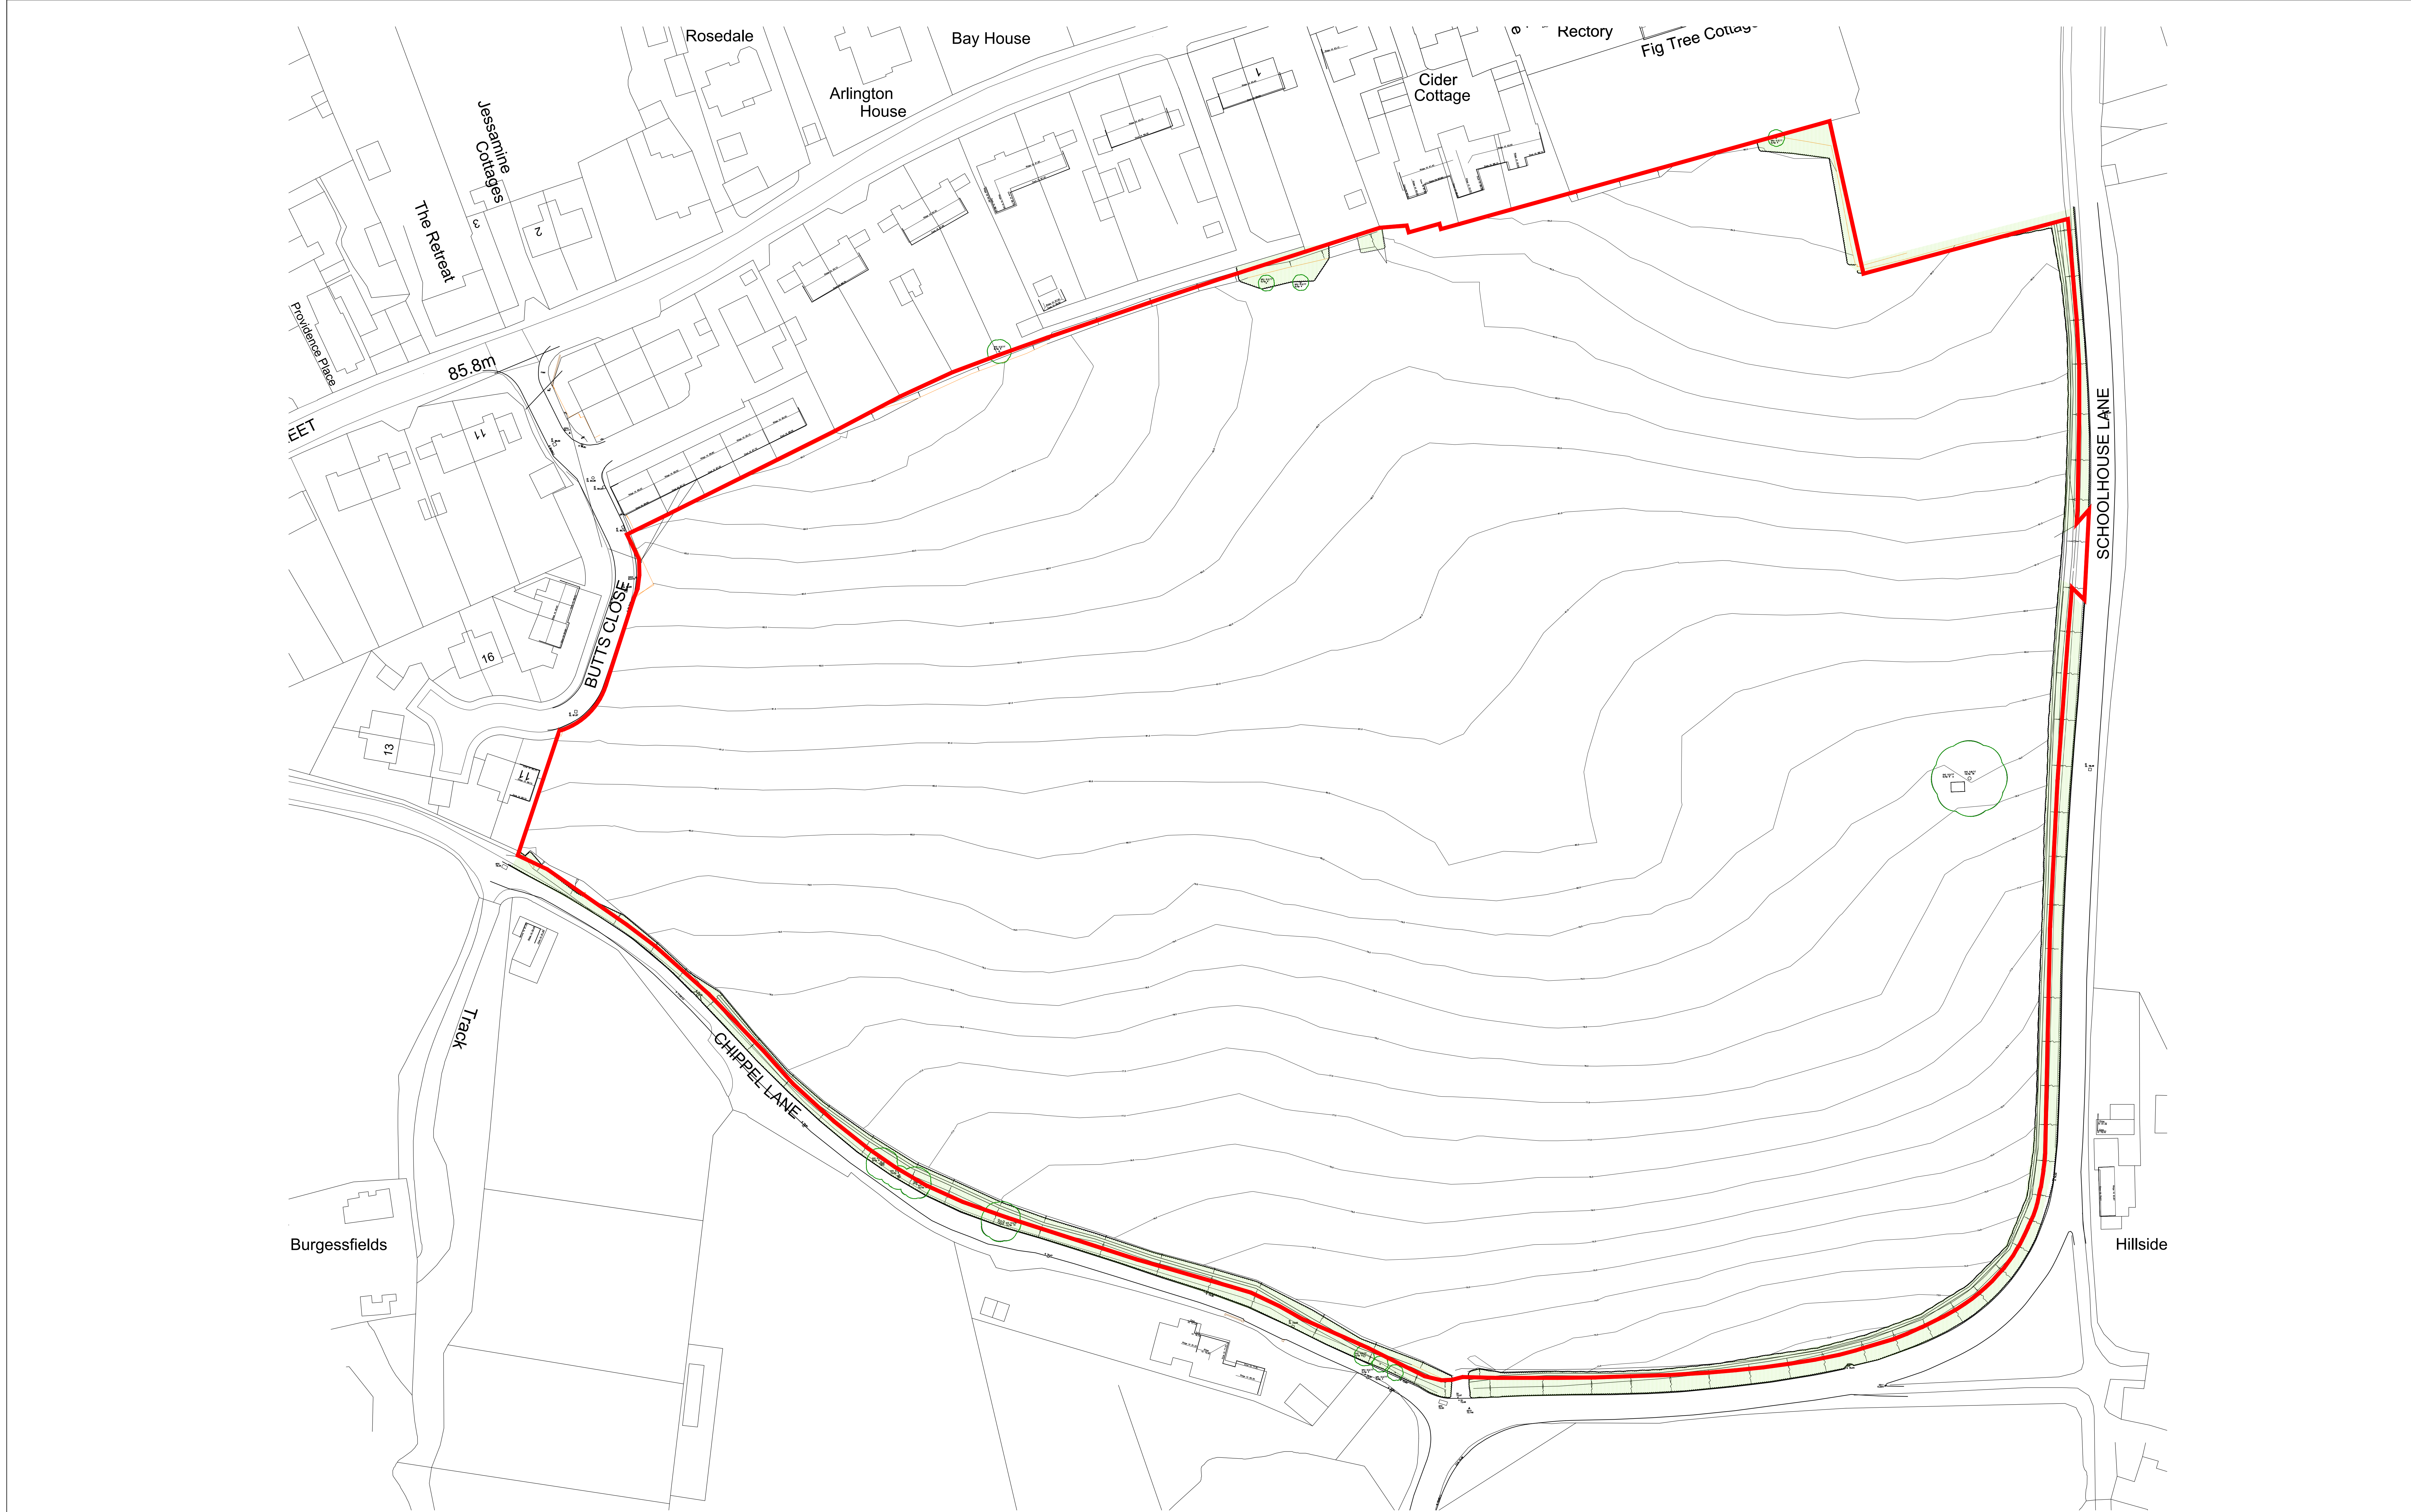


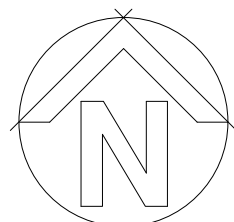

- Notes:
- All drawings are subject to Planning and Building Control consent.
 - The details shown are for design intent purposes only and are subject to further design development with suppliers and sub-contractors
 - Proposals subject to consultation and approval from Local Authority Building Control or an Approved Inspector
 - All setting out dimensions should be checked on-site prior to construction and any discrepancies and/or omissions should be reported to the Architect immediately

 

Rev. Date Details

Drawn Check

P2	30.06.23	Scale bar amended.	MBC	JT
P1	21.06.23	Location Plan Removed	LH	JT
*	06.04.23	Issued for planning	MBC	JT
Rev.	Date	Details	Drawn	Check
Drawn By:	Date:	Checked By:	Date:	
MBC	14.02.23	JT	14.02.23	

Issued for:	PLANNING
Drawing:	Existing Site Plan
Project No:	22039
Scale:	1:500 @A0
Butts Close, Marnull	
Project/Client:	Marnull Commercial Centre & Residential Sites
Dwg No:	P200
Rev:	P2

BrightSPACE
architects

27 Glasshouse Studios, Fryern Court Road, Fordingbridge, Hampshire, SP6 1QX
T: (01425) 655806
www.brightspacearchitects.com

© BrightSpace Architects Ltd. Contractors must work only to figured dimensions which are to be checked on site.
Registration Office: 27 Glasshouse Studios, Fryern Court Road, Fordingbridge, Hants, SP6 1QX. Registration Number: 17289006