



Proposed South Elevation



## Proposed West Elevation

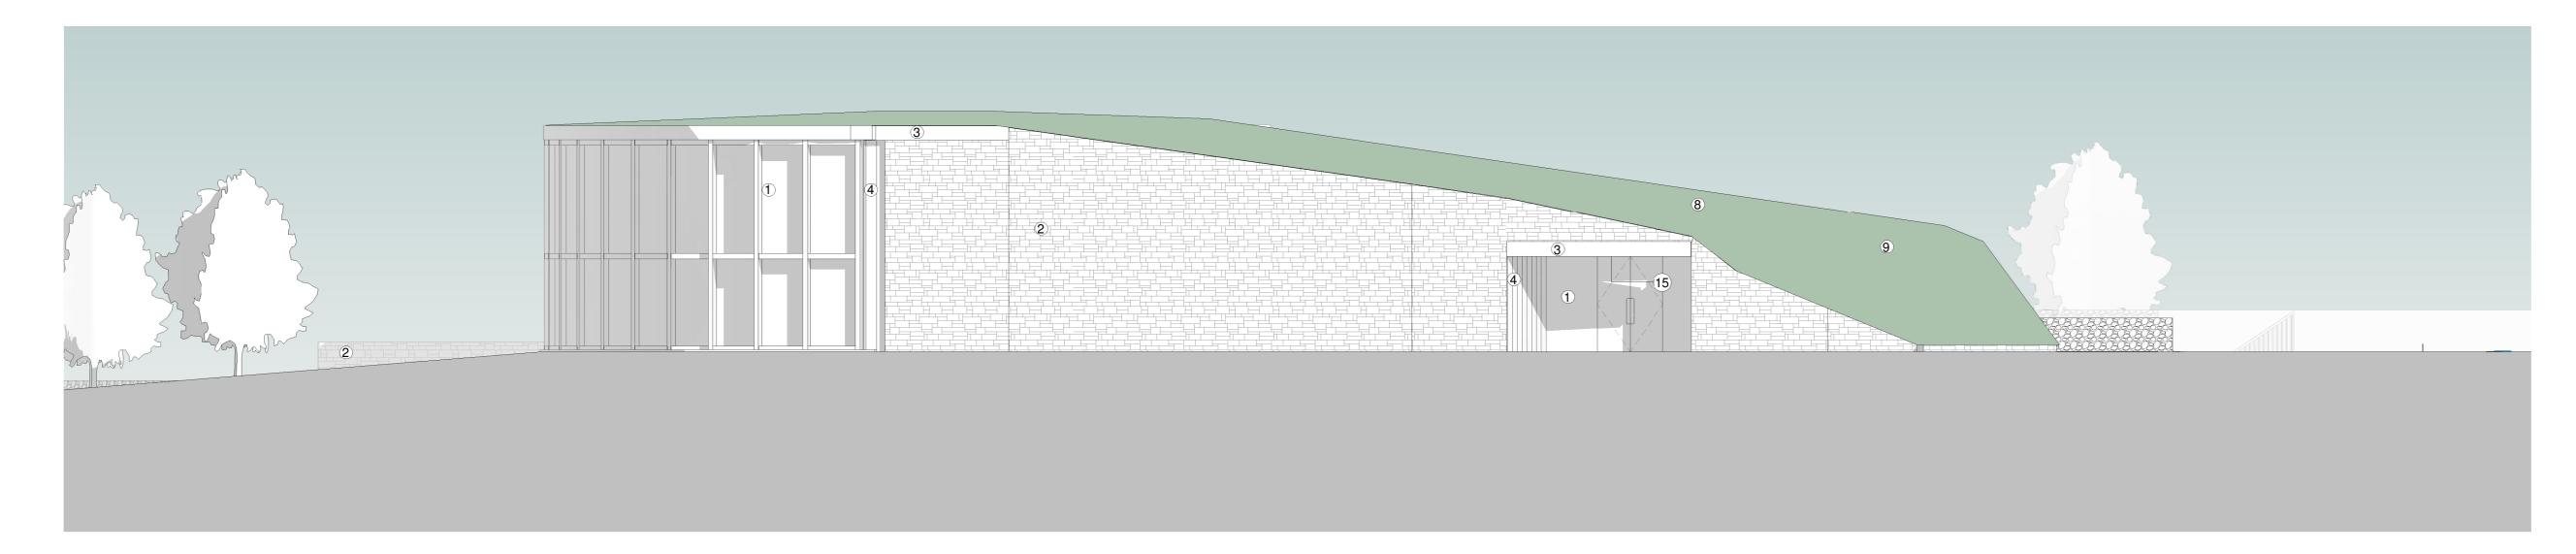

**Proposed North Elevation** 

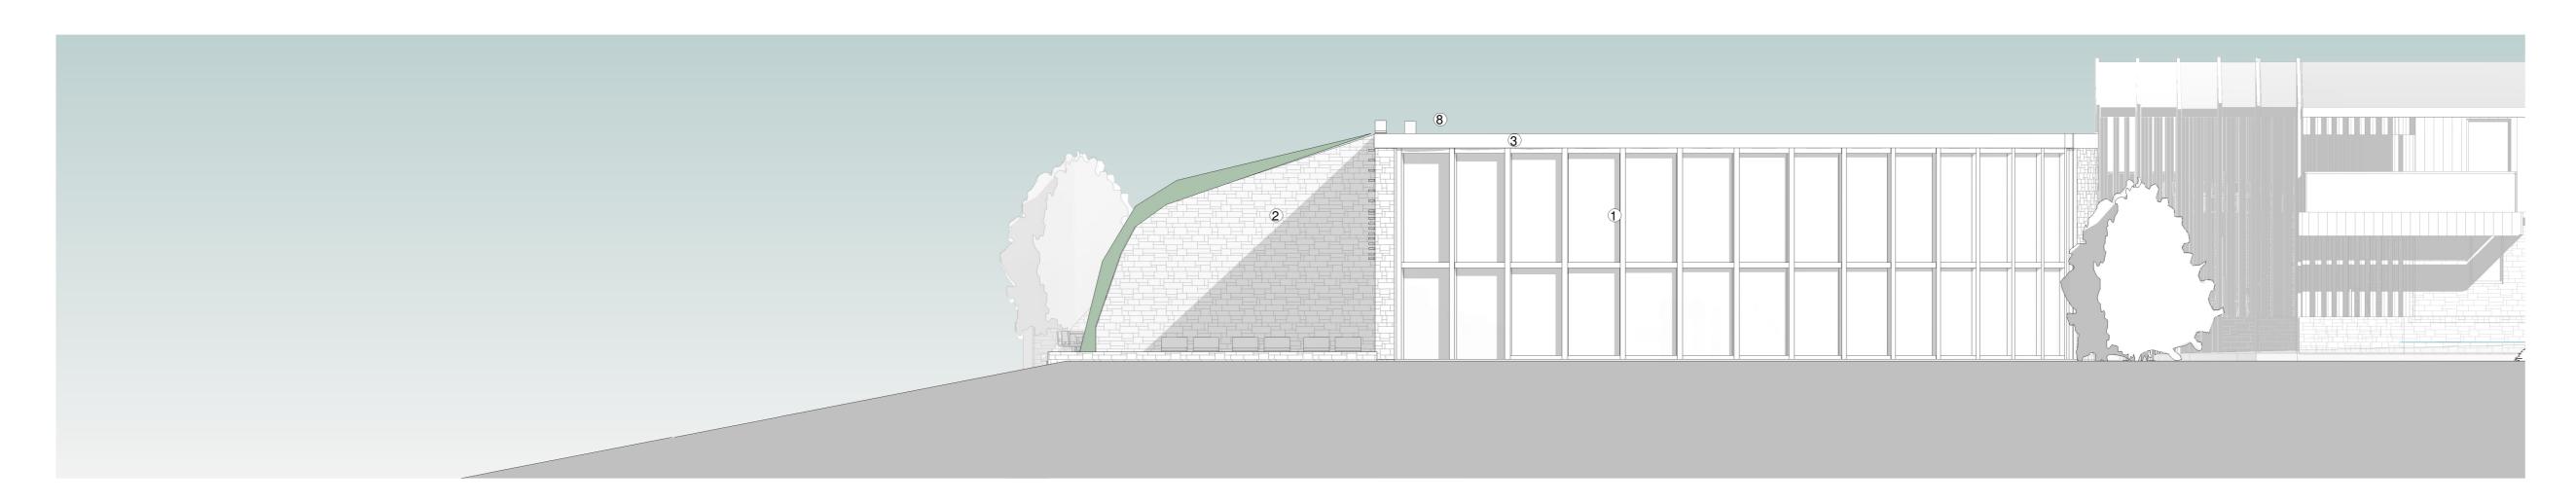

Proposed East Elevation

Do not scale from this document, unless for the purposes of planning applications where a scale bar is provided. Refer to figured dimensions only. All dimensions to be verified on site prior to construction. Report all discrepancies or ambiguities to the Document Originator immediately. This document is to be read in conjunction with relevant documents, drawings and standards.

Key Plan

N

S

S

Proposed Materials

O1 Curtain Wall Glazing - Dark Grey Stick System with Expresssed Vertical Mullions & Matching Doorsets

O2 Purbeck Stone Wall - Mixed Size and Colour Rubble Walling

Colour Hubble Walling

Light Grey Cast Stone Lintel

(03) Light Grey Cast Stone Lintel

(04) Vertical Shiplap Grey Timber Cladding

05) Shiplap Grey Timber Cladding to Soffit

06 Dark Grey Aluminium Doors and Windows

07) Green Wall

08 Extensive Green Roof

09 Mansafe System

Stone Paving

Tiled finish to pool with perimeter slot drain

Dark Grey Render

Roof access hatch

Aluminium louvre as part of curtain wall system

Aluminium louvre to soffit

(16) Hit & miss timber screen

17 Timber Brise Soliel

Dark Grey Steel External Staircase

P04 10/10/22 ISSUED FOR PLANNING GCT MAS

Rev Date Notes Drn Chk'd

1 0 1 2 3 4 5
SCALE 1:100 m

Document Originator

London 106 Weston Street, SE1 3QB 020 7160 6000
Plymouth East Quay House, PL4 0HX 01752 261 282
Bristol pivot + mark, 48-52 Baldwin Street, BS1 1QB 0117 923 2535

RIBA Chartered Practice www.aww-uk.com

Client
Kingfisher Resorts Studland Ltd

AWW Project Number Project Stage 4561 Stage 2

Project Title Knoll House Hotel Studland

Title
Spa - Proposed Elevations

Scale @ A0 Document Status
PLANNING

PLANNING

Project Origin. Volume Level Type Role Number Rev
4561 AWW T2 X DR A 30000 P04