



typical section

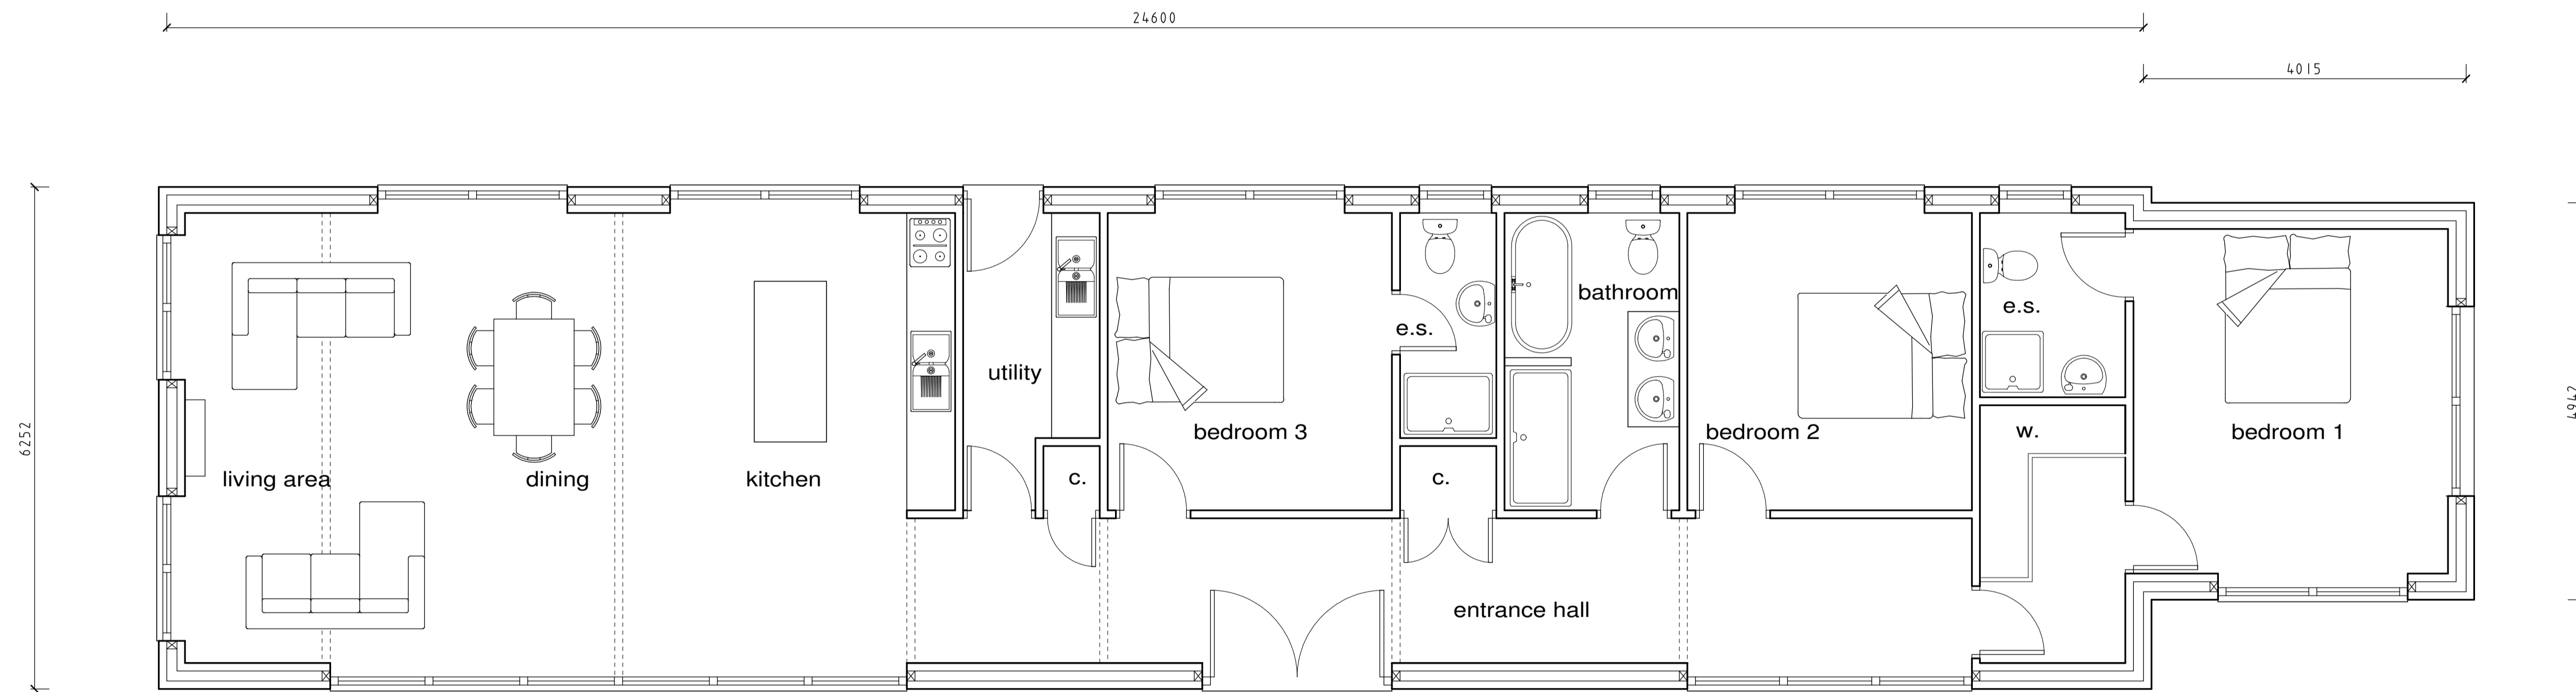

plan

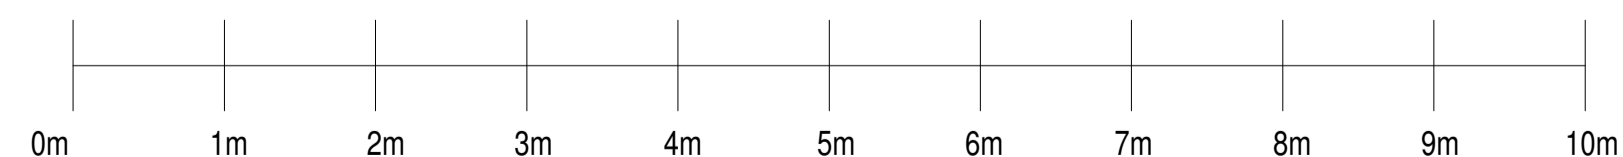

1:50 scale bar at A1

PLAN OF BARN AT
 ANCHOR PADDOCK, BATCHELORS LANE,
 HOLTWOOD, Nr. WIMBORNE, DORSET.

FLOOR PLANS

(detailed planning: sheet 1 of 3)

DRAWN BY:	J.G.H.
DRAWING NO:	4419:3
DATE:	OCTOBER 2020
SCALE:	1:50

NOTE:

1. WORK TO FIGURED DIMENSIONS ONLY. DO NOT SCALE FROM DRAWINGS. SPECIFIC DIMENSIONS AVAILABLE ON REQUEST.
2. NO THIRD PARTY LIABILITY IS GIVEN. SALE OF PROPERTY DOES NOT TRANSFER RIGHTS OF USE. AVAILABLE ON AGREEMENT.
3. COPYRIGHT EXISTS ON ALL DRAWINGS. NO REPRODUCTION IN ANY FORM IS PERMITTED WITHOUT PRIOR CONSENT.
4. ALL WORK COMMENCED PRIOR TO FORMAL BUILDING REGULATION AND / OR PLANNING APPROVAL IS ENTIRELY AT CONTRACTORS / CLIENT'S OWN RISK.
- 5.

harriplan

CHARTERED BUILDING ENGINEERS
 25 ABBOTT ROAD, CHARMINSTER
 BOURNEMOUTH BH9 1EU. TEL/FAX 01202 549 590

E. Mail: jon@harriplan.com JON HARRISON M.C.A.B.E.

