

ALL INFORMATION ON THIS DRAWING IS INDICATIVE ONLY, AND MAY BE SUBJECT TO FURTHER DESIGN DEVELOPMENT.

DO NOT SCALE

LEGEND  
 ——— INSTALLATION BOUNDARY

|      |                     |       |      |     |          |
|------|---------------------|-------|------|-----|----------|
| R1.0 | PRELIMINARY         | DTW   | AO1  | RSF | 30.04.21 |
| REV. | DETAILS OF REVISION | DRAWN | CHKD | APR | DATE     |

**FICHTNER**  
 CONSULTING ENGINEERS LIMITED


Kingsgate, Wellington Road North,  
 Stockport, Cheshire, SK4 1LW, UK  
 Tel: 0161 476 0032  
 Website: www.fichtner.co.uk

CLIENT: POWERFUEL LTD  
 SITE: PORTLAND EfW PLANT  
 PROJECT: EP APPLICATION  
 TITLE: SITE LOCATION PLAN

|   |                 |
|---|-----------------|
| DRAWING STATUS: PRELIMINARY                         |                 |
| DRAWN BY: DTW                                       | DATE: 30.04.21  |
| CHECKED BY: AO1                                     | DATE: 30.04.21  |
| APPROVED BY: RSF                                    | DATE: 30.04.21  |
| FILENAME: S2953-8000-0011DW SITE LOCATION PLAN R1.0 |                 |
| OFFICE OF ISSUE: STOCKPORT                          |                 |
| SHEET SIZE: A3                                      | SCALE: 1:10,000 |

DRAWING No.: **S2953-8000-0011** Sheet 1 of 1 REVISION: **R1.0**



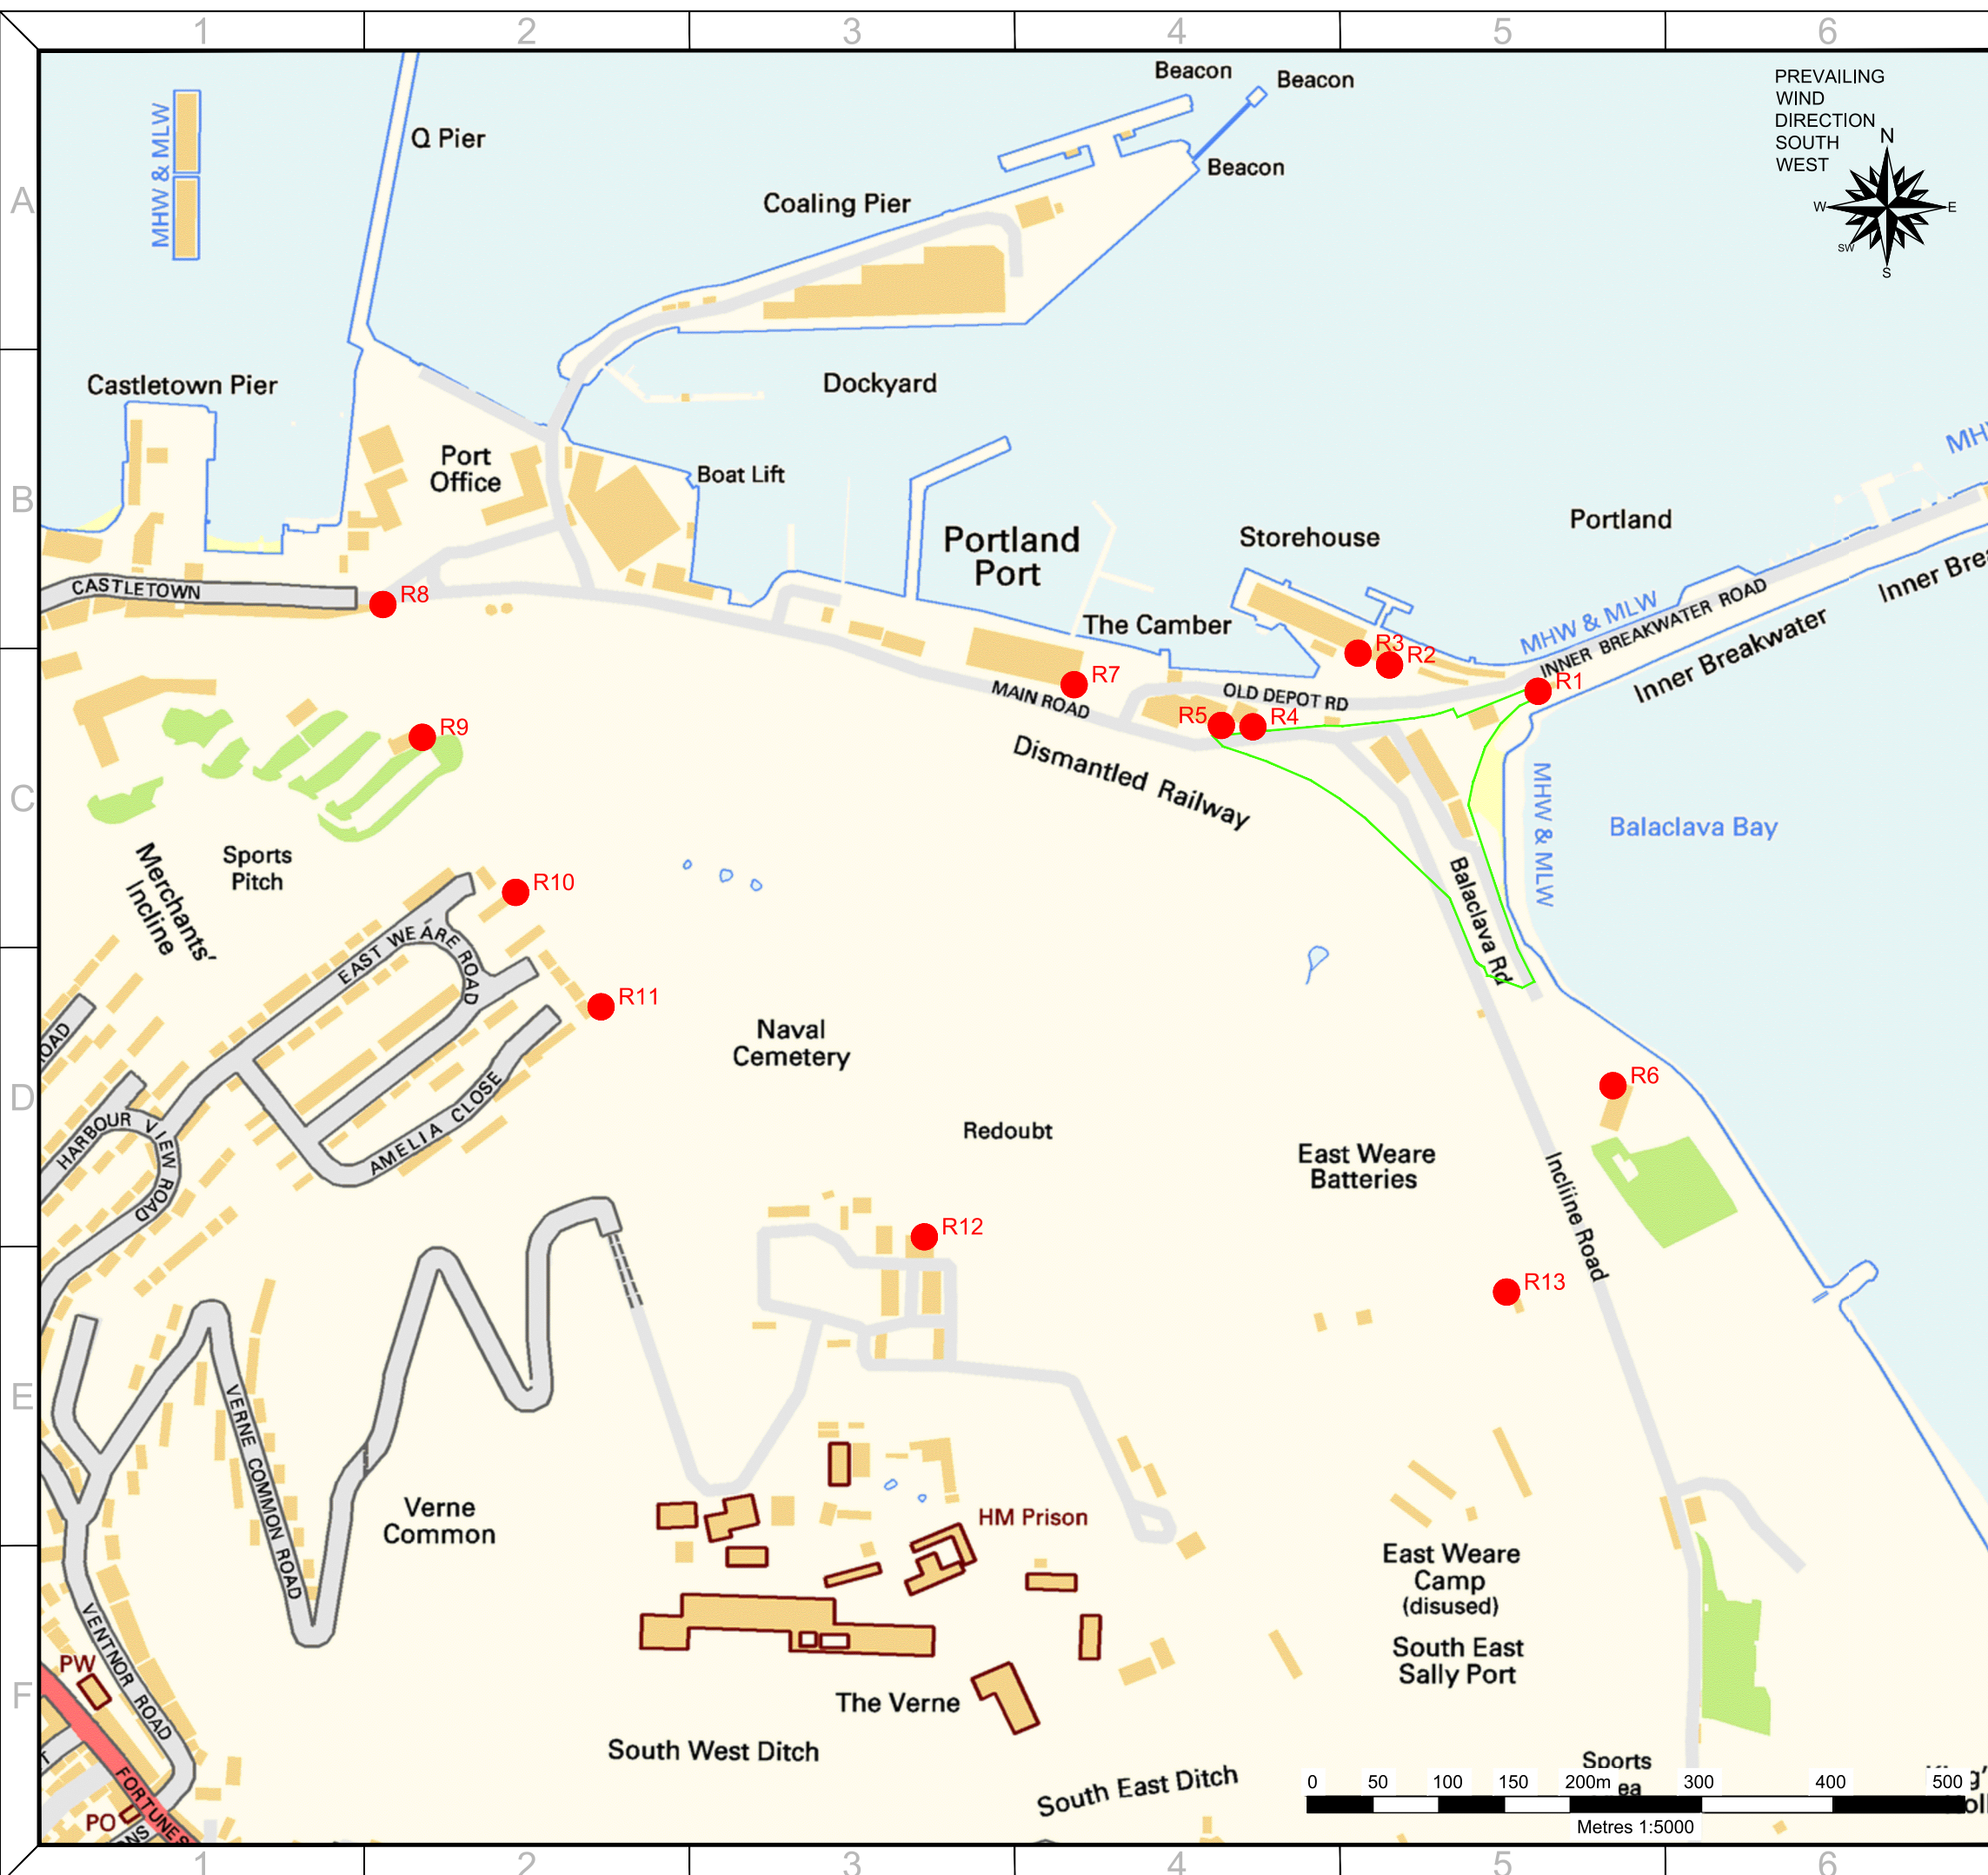

ALL INFORMATION ON THIS DRAWING IS INDICATIVE ONLY, AND MAY BE SUBJECT TO FURTHER DESIGN DEVELOPMENT.

DO NOT SCALE

LEGEND

- INSTALLATION BOUNDARY
- SENSITIVE RECEPTORS

|      |                     |       |      |     |          |
|------|---------------------|-------|------|-----|----------|
| R1.0 | PRELIMINARY         | DTW   | AO1  | RSF | 30.04.21 |
| REV. | DETAILS OF REVISION | DRAWN | CHKD | APR | DATE     |

**FICHTNER**  
CONSULTING ENGINEERS LIMITED

Kingsgate, Wellington Road North,  
Stockport, Cheshire, SK4 1LW, UK  
Tel: 0161 476 0032  
Website: www.fichtner.co.uk

CLIENT: POWERFUEL LTD

SITE: PORTLAND EFW PLANT

PROJECT: EP APPLICATION

TITLE: SENSITIVE RECEPTORS

|  |                |
|--|----------------|
| DRAWING STATUS: PRELIMINARY                          |                |
| DRAWN BY: DTW  | DATE: 30.04.21 |
| CHECKED BY: AO1                                      | DATE: 30.04.21 |
| APPROVED BY: RSF                                     | DATE: 30.04.21 |
| FILENAME: S2953-8000-0012DW SENSITIVE RECEPTORS R1.0 |                |
| OFFICE OF ISSUE: STOCKPORT                           |                |
| SHEET SIZE: A3                                       | SCALE: 1:5000  |

DRAWING No.: **S2953-8000-0012** Sheet 1 of 1 REVISION: **R1.0**



ENGINEERING  CONSULTING

**FICHTNER**

Consulting Engineers Limited

Kingsgate (Floor 3), Wellington Road North,  
Stockport, Cheshire, SK4 1LW,  
United Kingdom

t: +44 (0)161 476 0032

f: +44 (0)161 474 0618

[www.fichtner.co.uk](http://www.fichtner.co.uk)