



Main Plant Building
Elevation locations plan key
NTS


White (RAL 9003)	Willow Green (RAL 100 80 20)
Grey White (RAL 9002)	Khaki Green (RAL 100 60 20)
Goosewing Grey (RAL 080 70 05)	Olive Green (RAL 100 30 20)
Pure Grey (RAL 000 55 00)	Juniper Green (RAL 160 20 10)
Umber Grey (RAL 7022)	Black (RAL 9005)

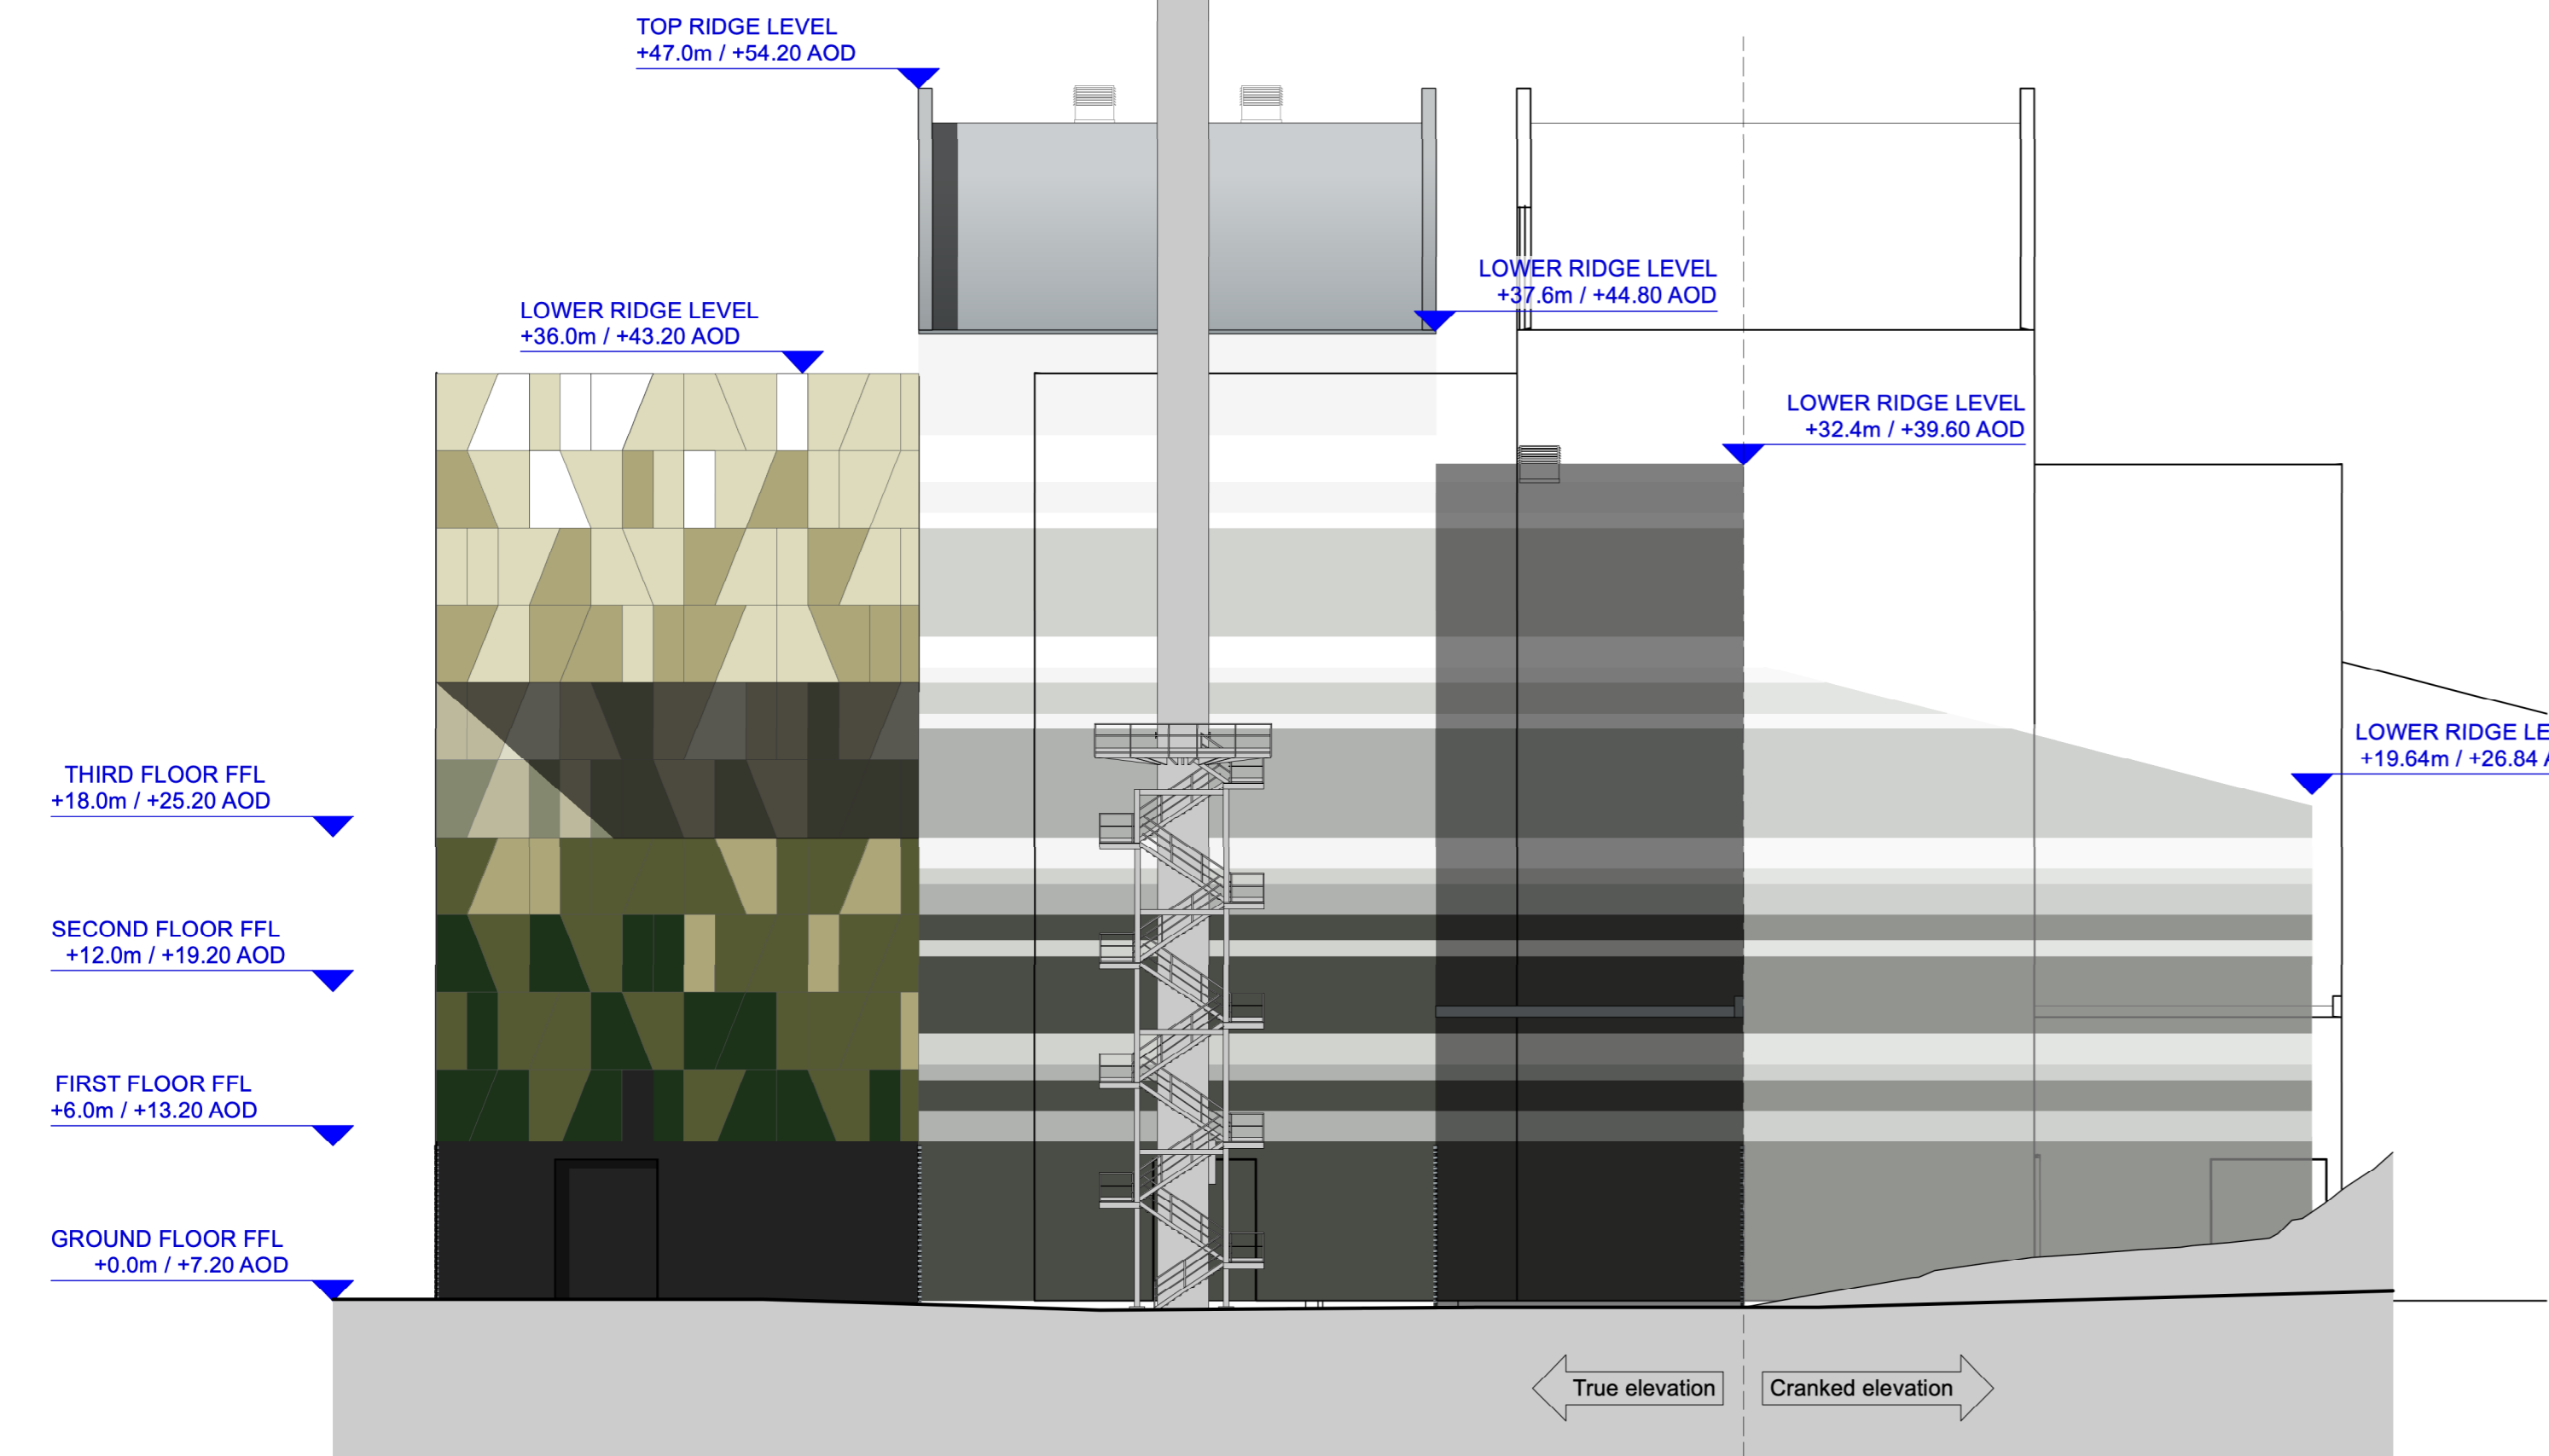


03 Elevation 03 (north-western)
1:250 @ A1 / 1:500 @ A3

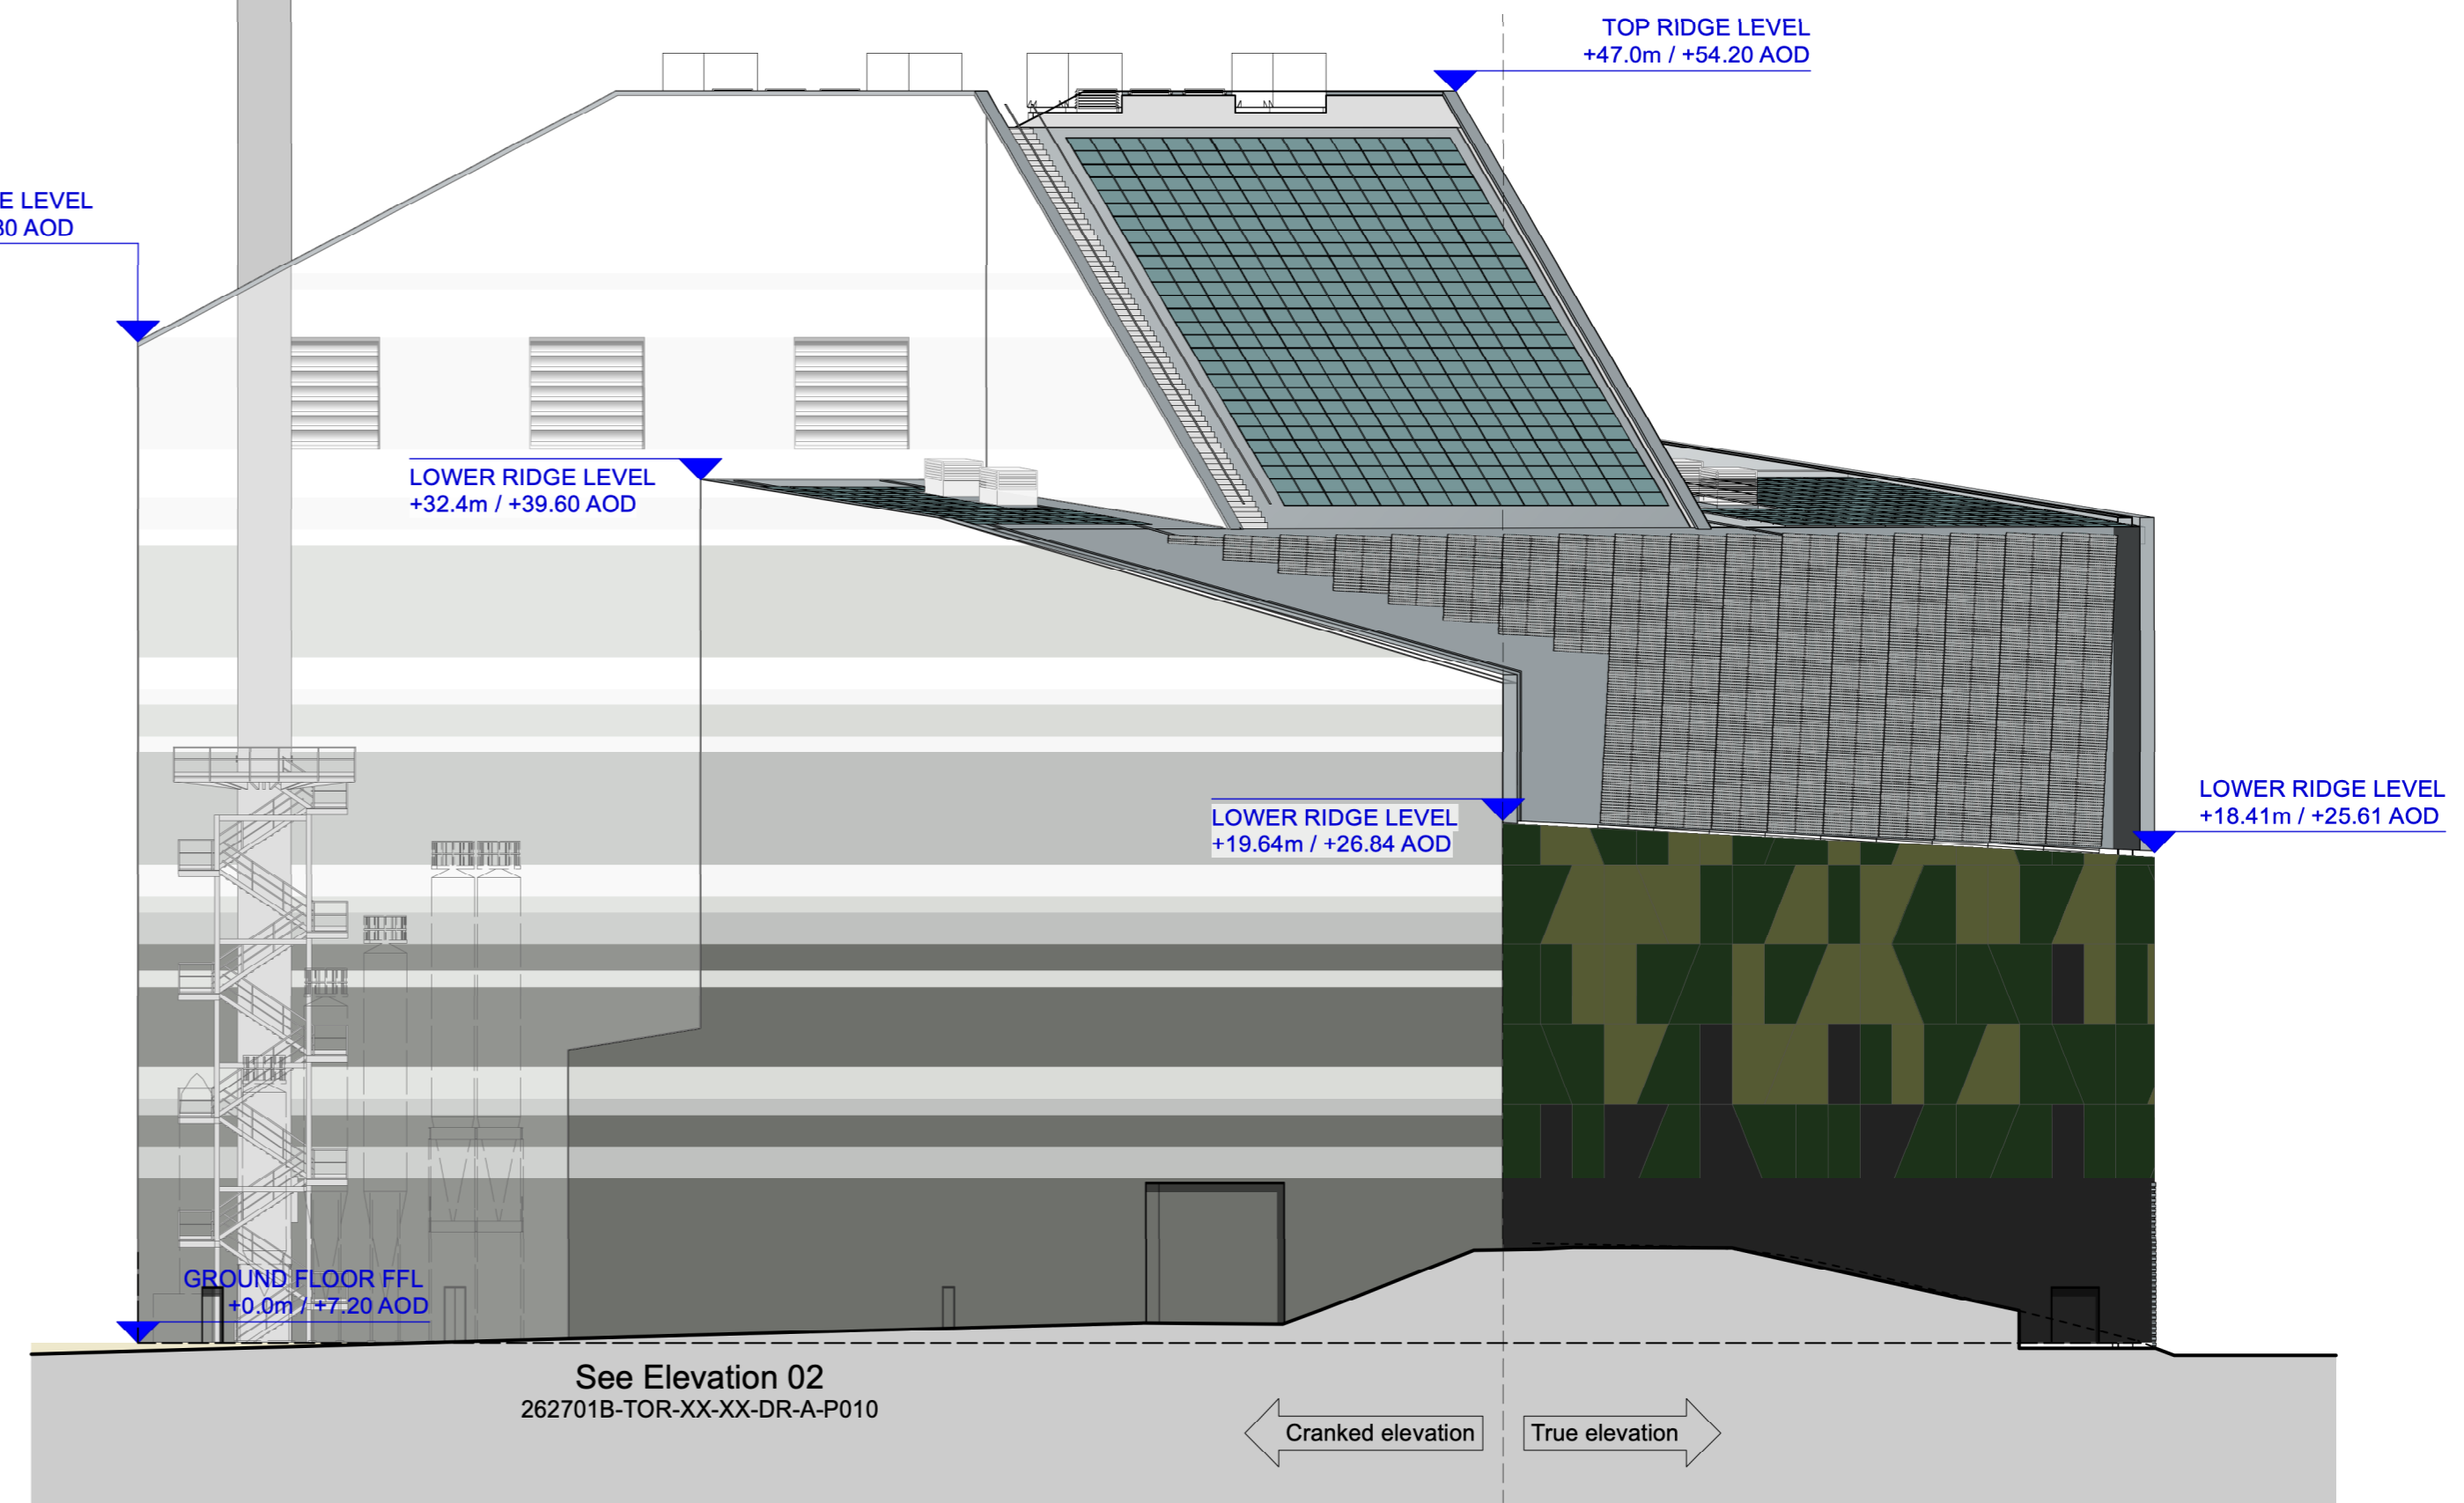

04 Elevation 04 (south-eastern)
1:250 @ A1 / 1:500 @ A3

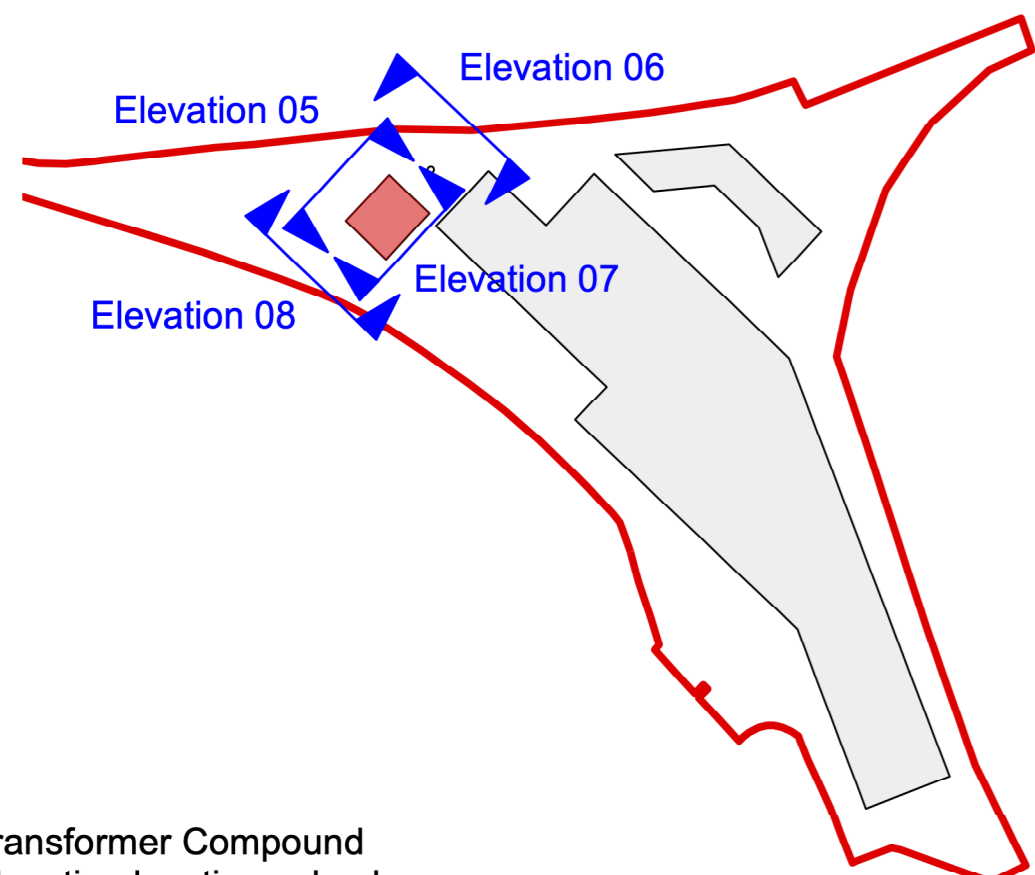

Transformer Compound
Elevation locations plan key
NTS

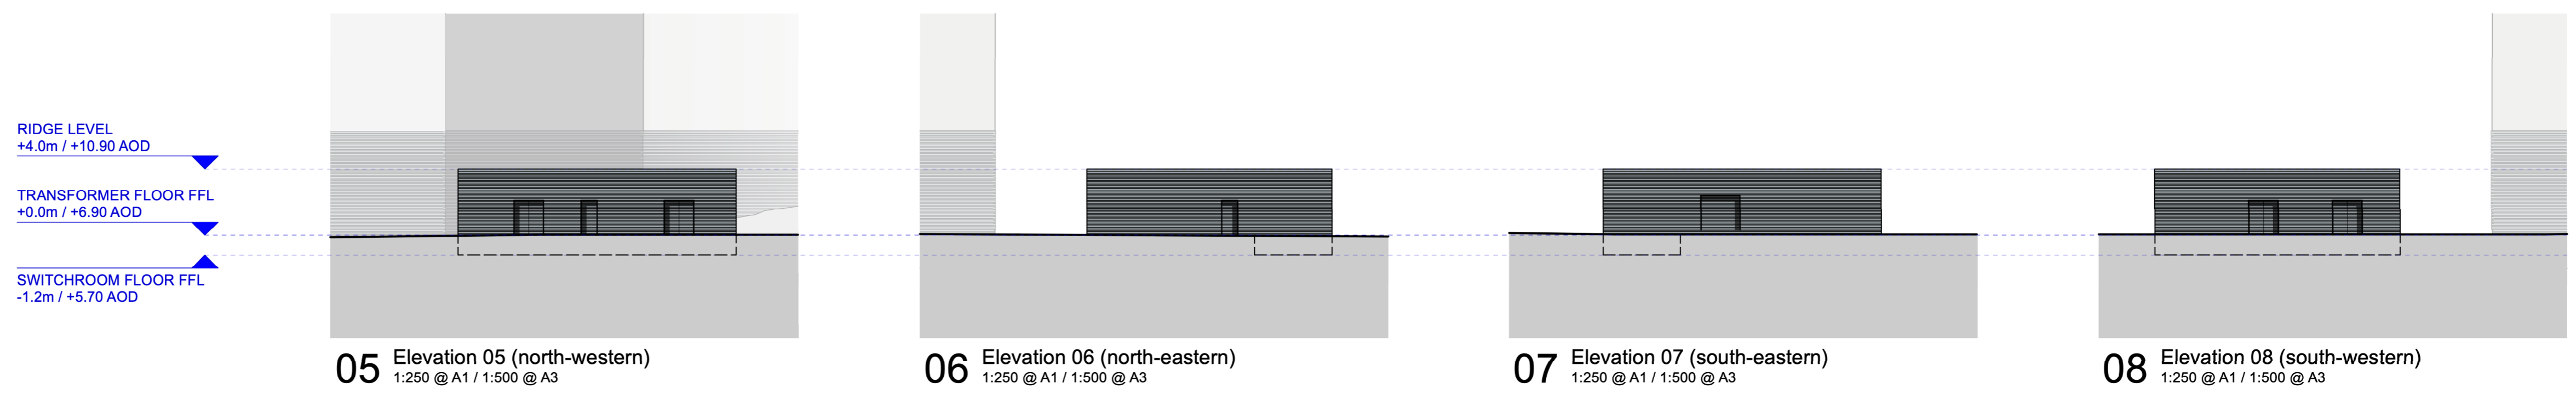

05 Elevation 05 (north-western)
1:250 @ A1 / 1:500 @ A3

06 Elevation 06 (north-eastern)
1:250 @ A1 / 1:500 @ A3

07 Elevation 07 (south-eastern)
1:250 @ A1 / 1:500 @ A3

08 Elevation 08 (south-western)
1:250 @ A1 / 1:500 @ A3

