




Ordnance Survey, (c) Crown Copyright 2020. All rights reserved. Licence number 100022432

KEY


 School boundary/Proposed Works.x

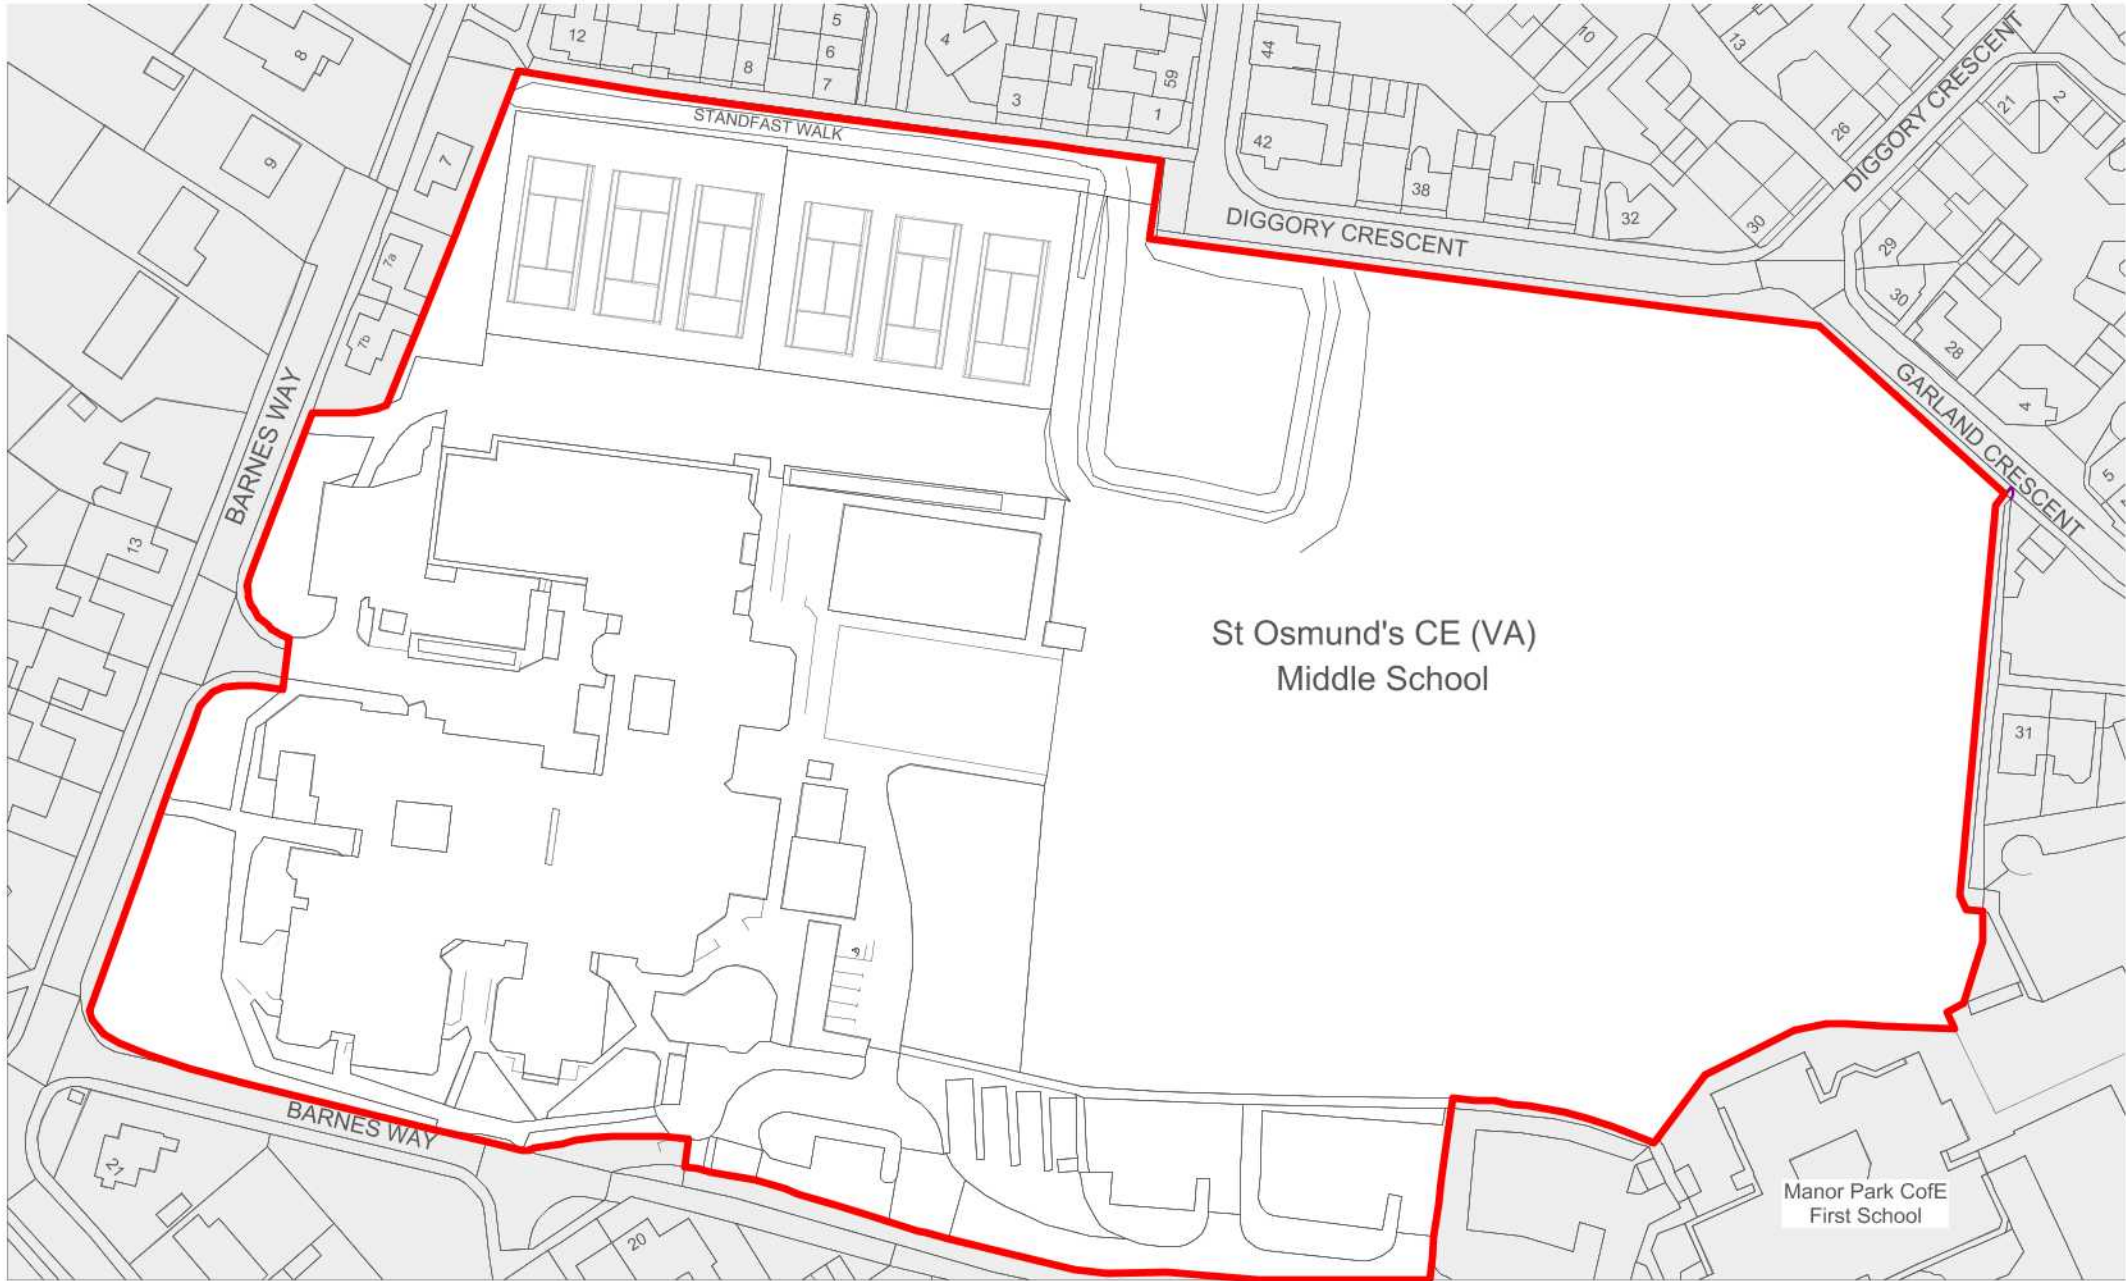

PLAN VIEW
NTS



SITE LOCATION PLAN

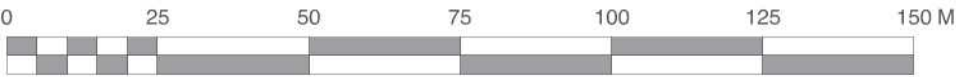

Scale: 1:1250



Chartered Architects
Chartered Building Surveyors
Interior Designers
CDM Services

3 GP Centre, Yeoman Road,
Ringwood, Hampshire, BH24 3FF

+44 (0)1425 472 833
www.kendallkingscott.co.uk

Only to be used on the site for which designed. The electronic transmission of design information contained in this drawing is carried out entirely at the User's risk and Kendall Kingscott Ltd. will have no liability for any errors or inaccuracies arising herefrom. The production of amended or updated information from this design information by the User is entirely the responsibility of the User and Kendall Kingscott Ltd. and shall have no responsibility to respect thereof whatsoever.

Project
Safeguarding Works

Client
St Osmunds Middle School

Scale 1:1250 Paper Size A1
Filename 191077.vwx
© Copyright

P3 12/11/20 AP AL Amended following planning comments.
Rev Date By Ap Note

Drawing Title
Site Location Plan

Project Number Drawing Number Revision

191077 0503 P2

Date Drawn Checked Status
20/07/20 EM DM PLANNING

Check all dimensions and levels on site