







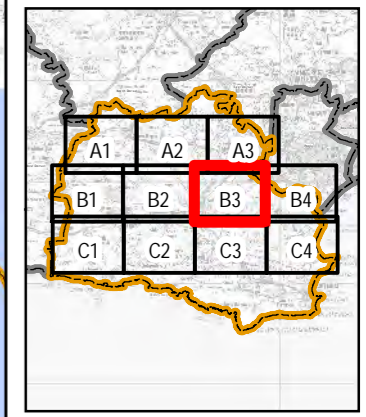


THIS DRAWING IS TO BE USED ONLY FOR THE PURPOSE OF ISSUE THAT IT WAS ISSUED FOR AND IS SUBJECT TO AMENDMENT

- LEGEND**
-  Dorset Heathlands SPA
  -  Dorset Heathlands SPA 400m Buffer
  -  Purbeck District
  -  Administrative Boundary
  -  Footpath Crossing
  -  RailwayTrack
  -  Surface Water
  -  Road

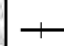

Copyright  
 Contains Ordnance Survey Data © Crown Copyright and database right 2015  
 © Natural England material is reproduced with the permission of Natural England 2015  
 Contains public sector information licensed under the Open Government Licence v3.0.

Purpose of Issue **FINAL**

Client **PURBECK BOROUGH COUNCIL**

Project Title **EXPLORING POSSIBLE ALTERNATIVES TO THE CURRENT HEATHLAND MITIGATION STRATEGY IN PURBECK**

Drawing Title **DORSET HEATHLANDS SPA**


Drawn SJ	Checked JW	Approved JH	Date 12/11/2015
AECOM Internal Project No. N/A		Scale @ A3 1:25,000/1:750,000 (Inset)	

THIS DOCUMENT HAS BEEN PREPARED PURSUANT TO AND SUBJECT TO THE TERMS OF AECOM'S APPOINTMENT BY ITS CLIENT. AECOM ACCEPTS NO LIABILITY FOR ANY USE OF THIS DOCUMENT OTHER THAN BY ITS ORIGINAL CLIENT OR FOLLOWING AECOM'S EXPRESS AGREEMENT TO SUCH USE, AND ONLY FOR THE PURPOSES FOR WHICH IT WAS PREPARED AND PROVIDED.

AECOM  
 South House  
 Alconon Link, Basingstoke  
 Hampshire, RG21 7PP  
 Telephone (01256) 310200  
 Fax (01256) 310201  
 www.aecom.com



Drawing Number **FIGURE 1 (MAP B3)**

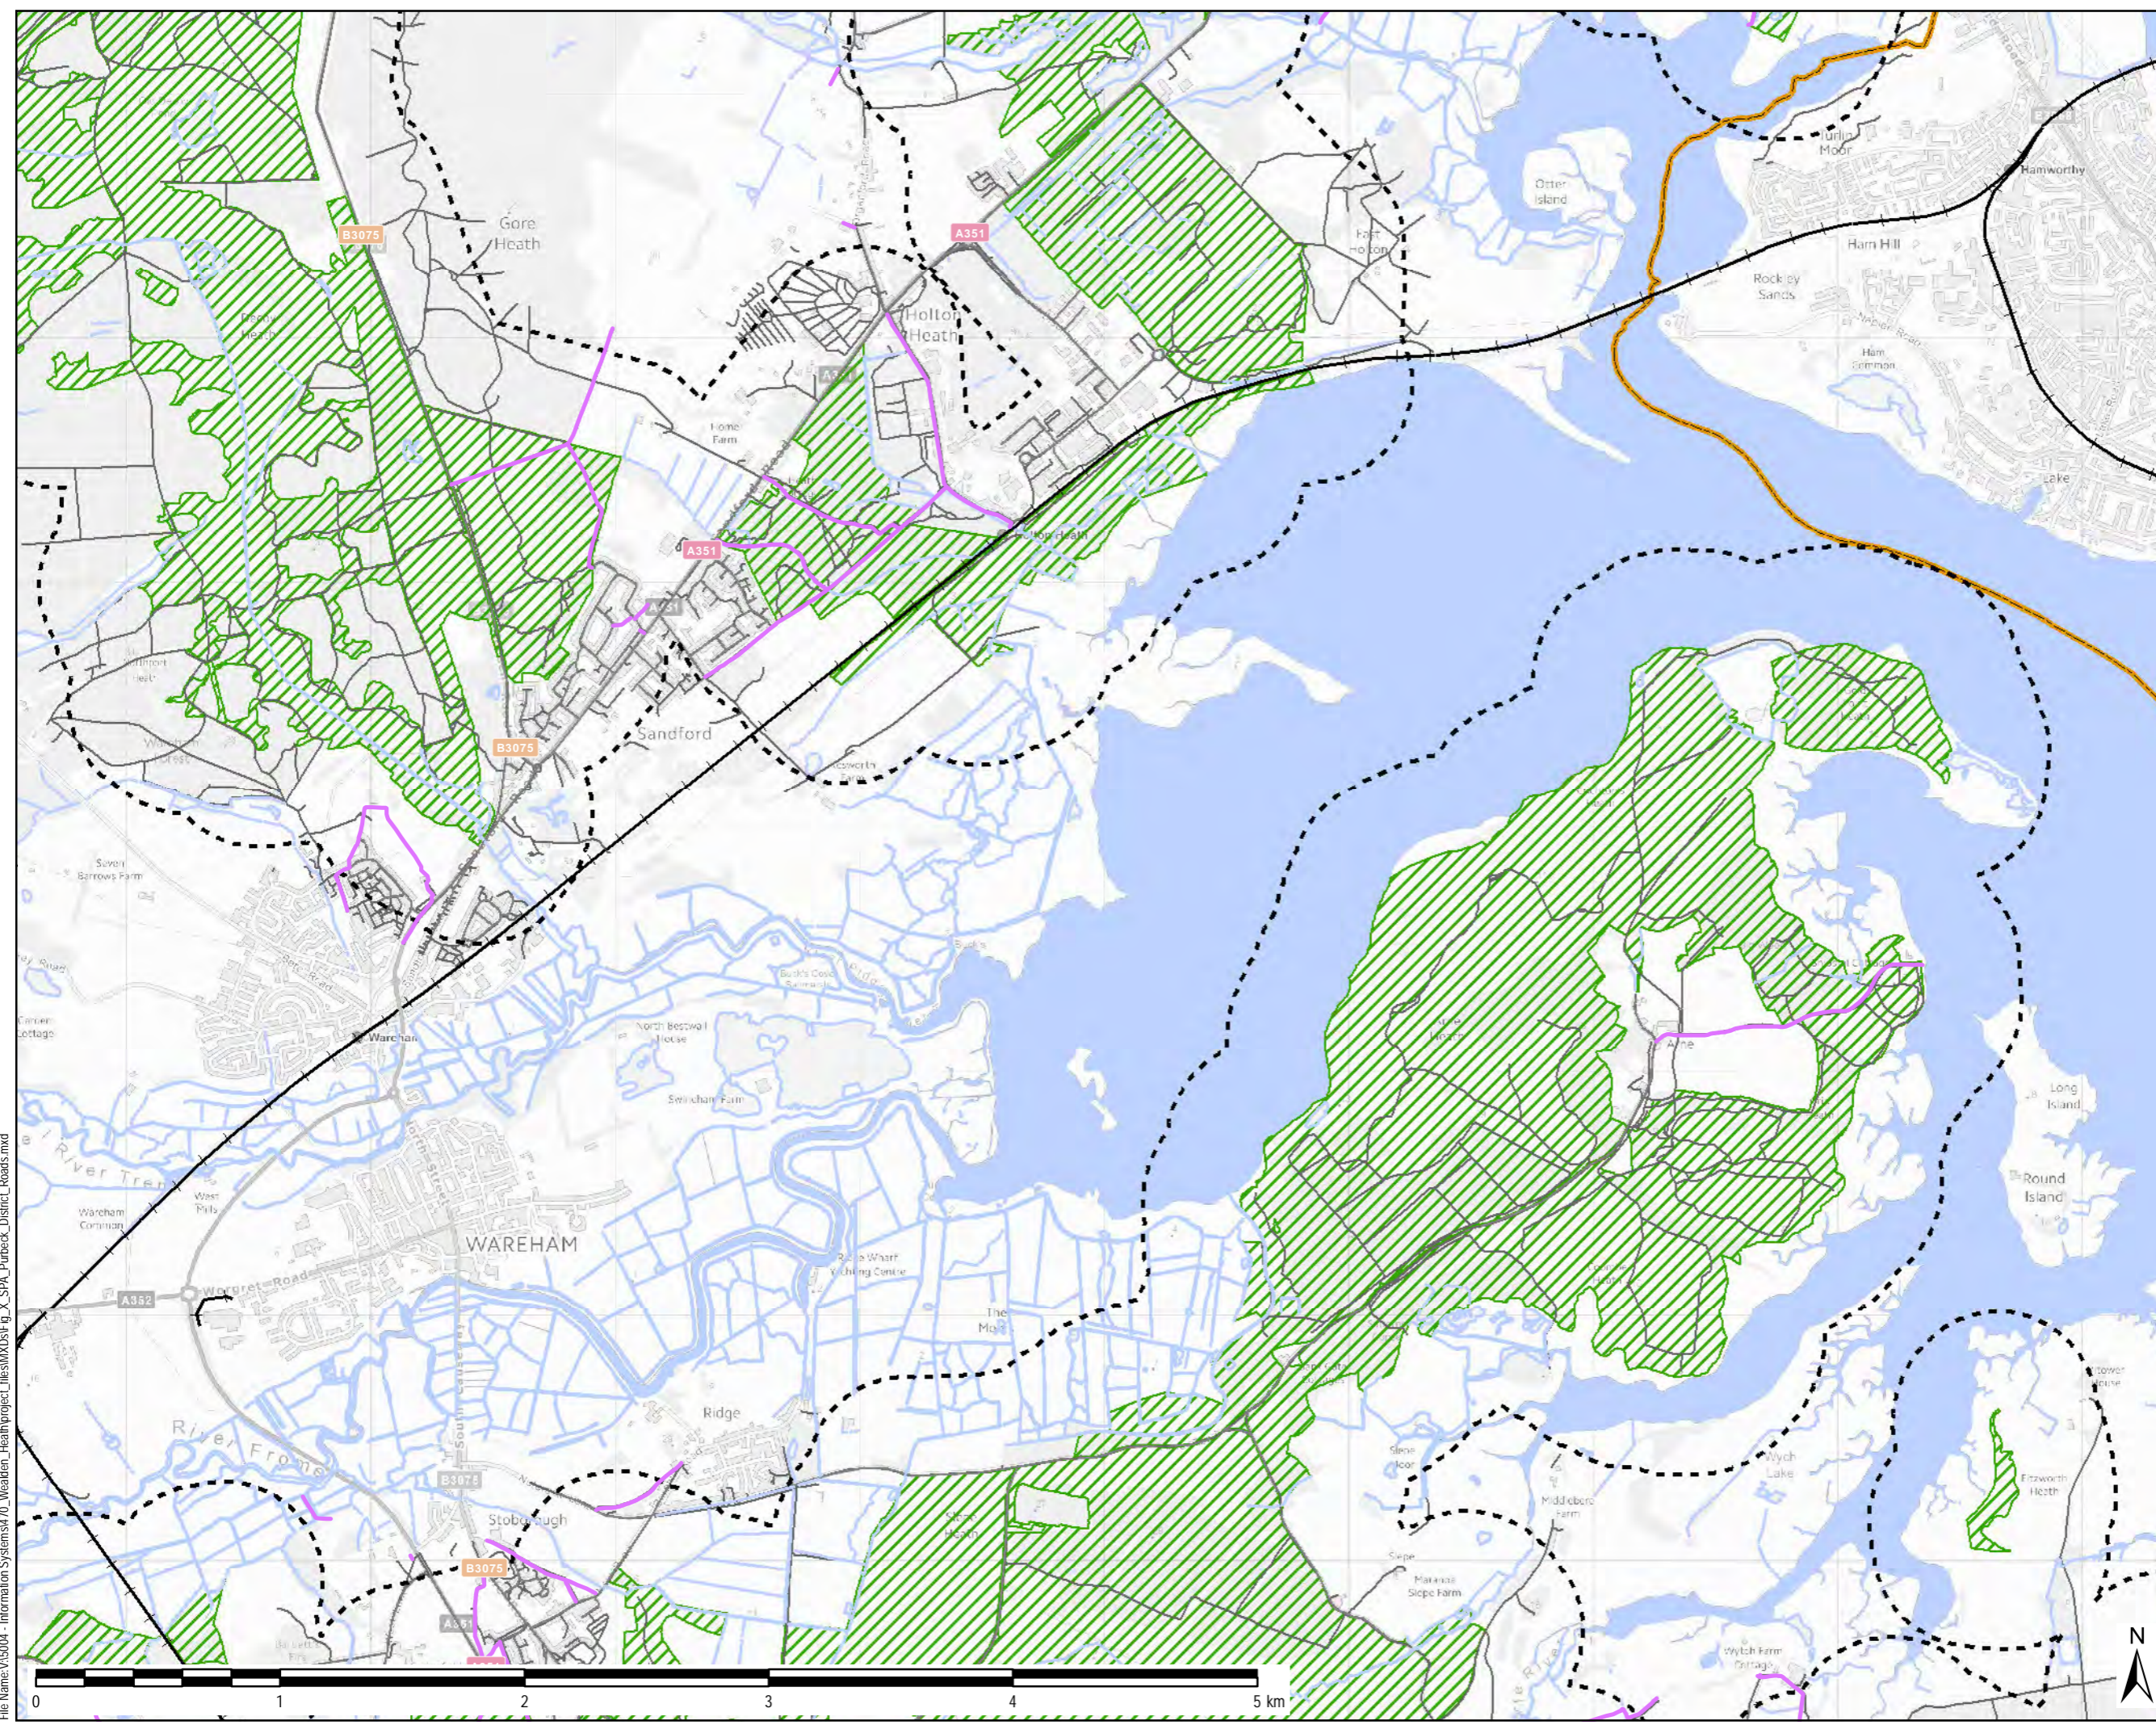










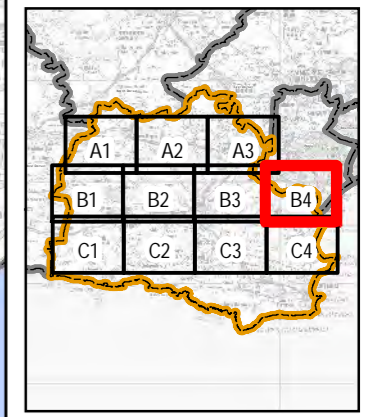
File Name: V:\5004 - Information Systems\470\_Wealden\_HeathProject\_files\MXDs\Fig\_X\_SPA\_Purbeck\_District\_Roads.mxd





THIS DRAWING IS TO BE USED ONLY FOR THE PURPOSE OF ISSUE THAT IT WAS ISSUED FOR AND IS SUBJECT TO AMENDMENT

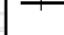 - LEGEND**
-  Dorset Heathlands SPA
  -  Dorset Heathlands SPA 400m Buffer
  -  Purbeck District
  -  Administrative Boundary
  -  Footpath Crossing
  -  Duel Carriageway
  -  RailwayTrack
  -  Surface Water
  -  Road



Copyright  
 Contains Ordnance Survey Data © Crown Copyright and database right 2015  
 © Natural England material is reproduced with the permission of Natural England 2015  
 Contains public sector information licensed under the Open Government Licence v3.0.

Purpose of Issue  
**FINAL**

Client  
**PURBECK BOROUGH COUNCIL**

Project Title  
**EXPLORING POSSIBLE ALTERNATIVES TO THE CURRENT HEATHLAND MITIGATION STRATEGY IN PURBECK**


Drawing Title  
**DORSET HEATHLANDS SPA**

Drawn SJ	Checked JW	Approved JH	Date 12/11/2015
AECOM Internal Project No. N/A		Scale @ A3 1:25,000/1:750,000 (inset)	

THIS DOCUMENT HAS BEEN PREPARED PURSUANT TO AND SUBJECT TO THE TERMS OF AECOM'S APPOINTMENT BY ITS CLIENT. AECOM ACCEPTS NO LIABILITY FOR ANY USE OF THIS DOCUMENT OTHER THAN BY ITS ORIGINAL CLIENT OR FOLLOWING AECOM'S EXPRESS AGREEMENT TO SUCH USE, AND ONLY FOR THE PURPOSES FOR WHICH IT WAS PREPARED AND PROVIDED.

AECOM  
 South House  
 Alencon Link, Basingstoke  
 Hampshire, RG21 7PP  
 Telephone (01256) 310200  
 Fax (01256) 310201  
 www.aecom.com

Drawing Number  
**FIGURE 1 (MAP B4)**

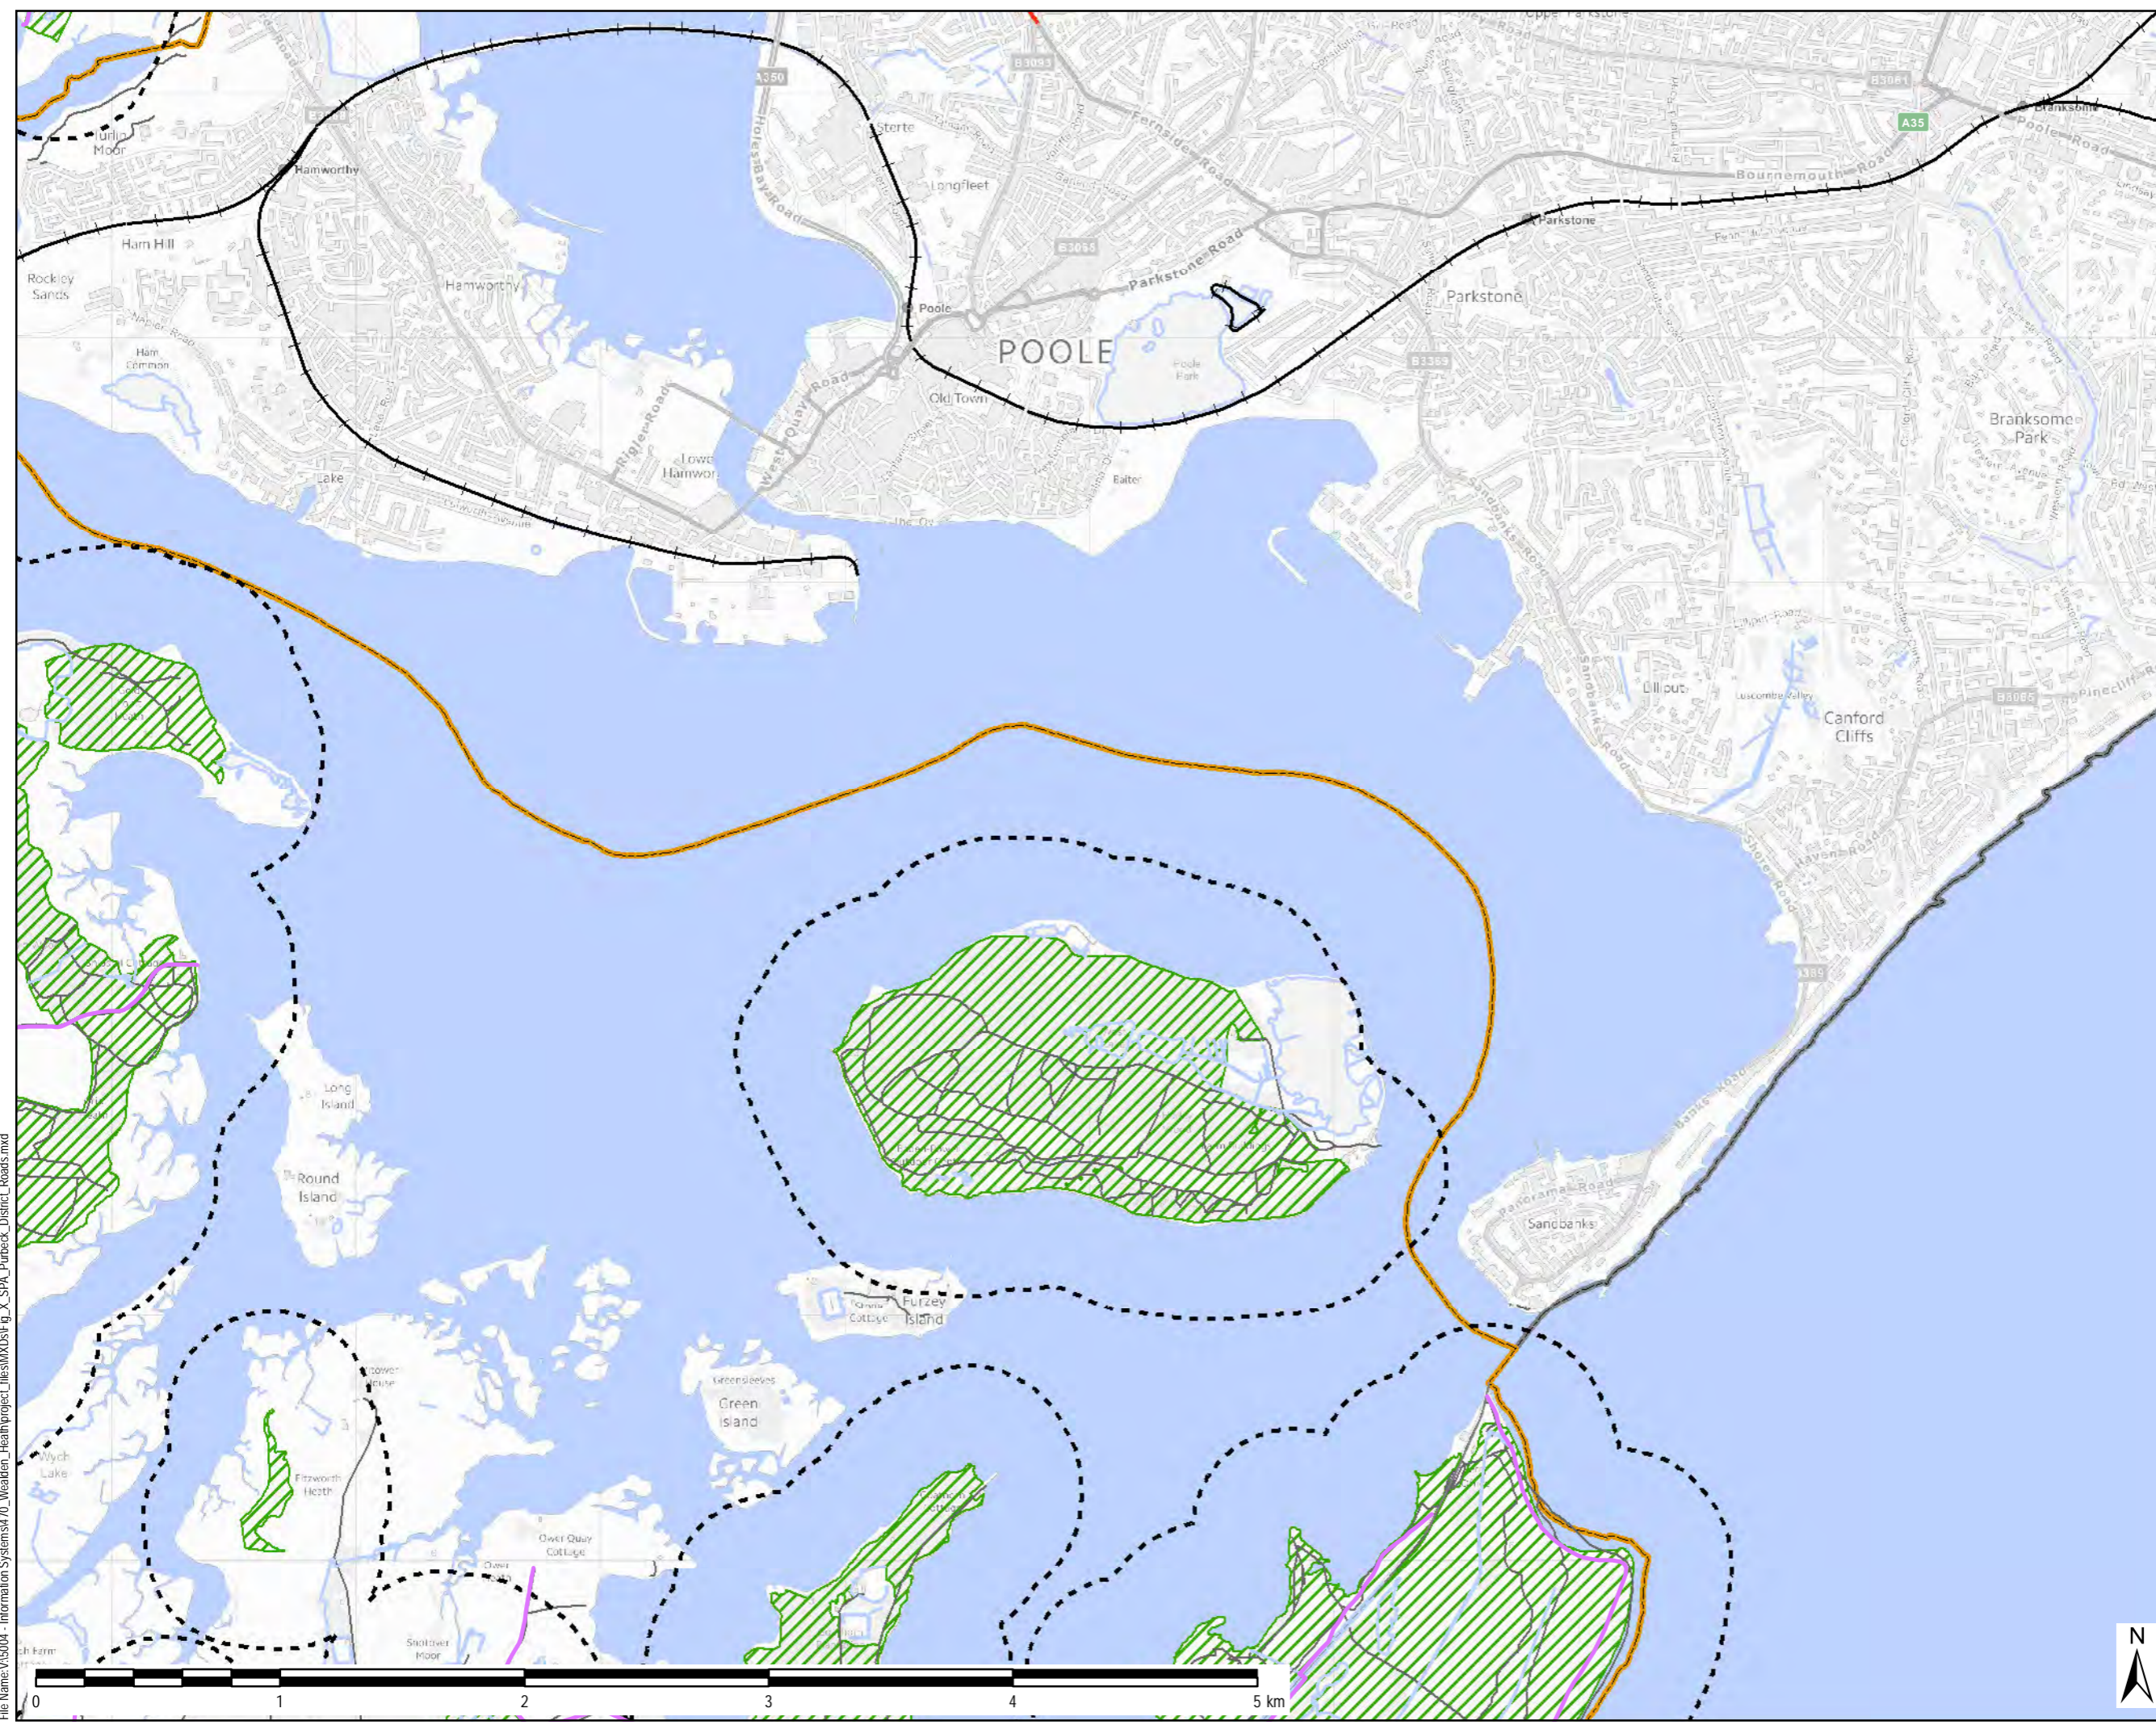


File Name: V15004 - Information Systems\70\_Wealden\_Heath\project\_files\MXDs\Fig\_X\_SPA\_Purbeck\_District\_Roads.mxd






File Name: V:\5004 - Information Systems\470\_Wealden\_Heath\project\_files\MXDs\Fig\_X\_SPA\_Purbeck\_District\_Roads.mxd

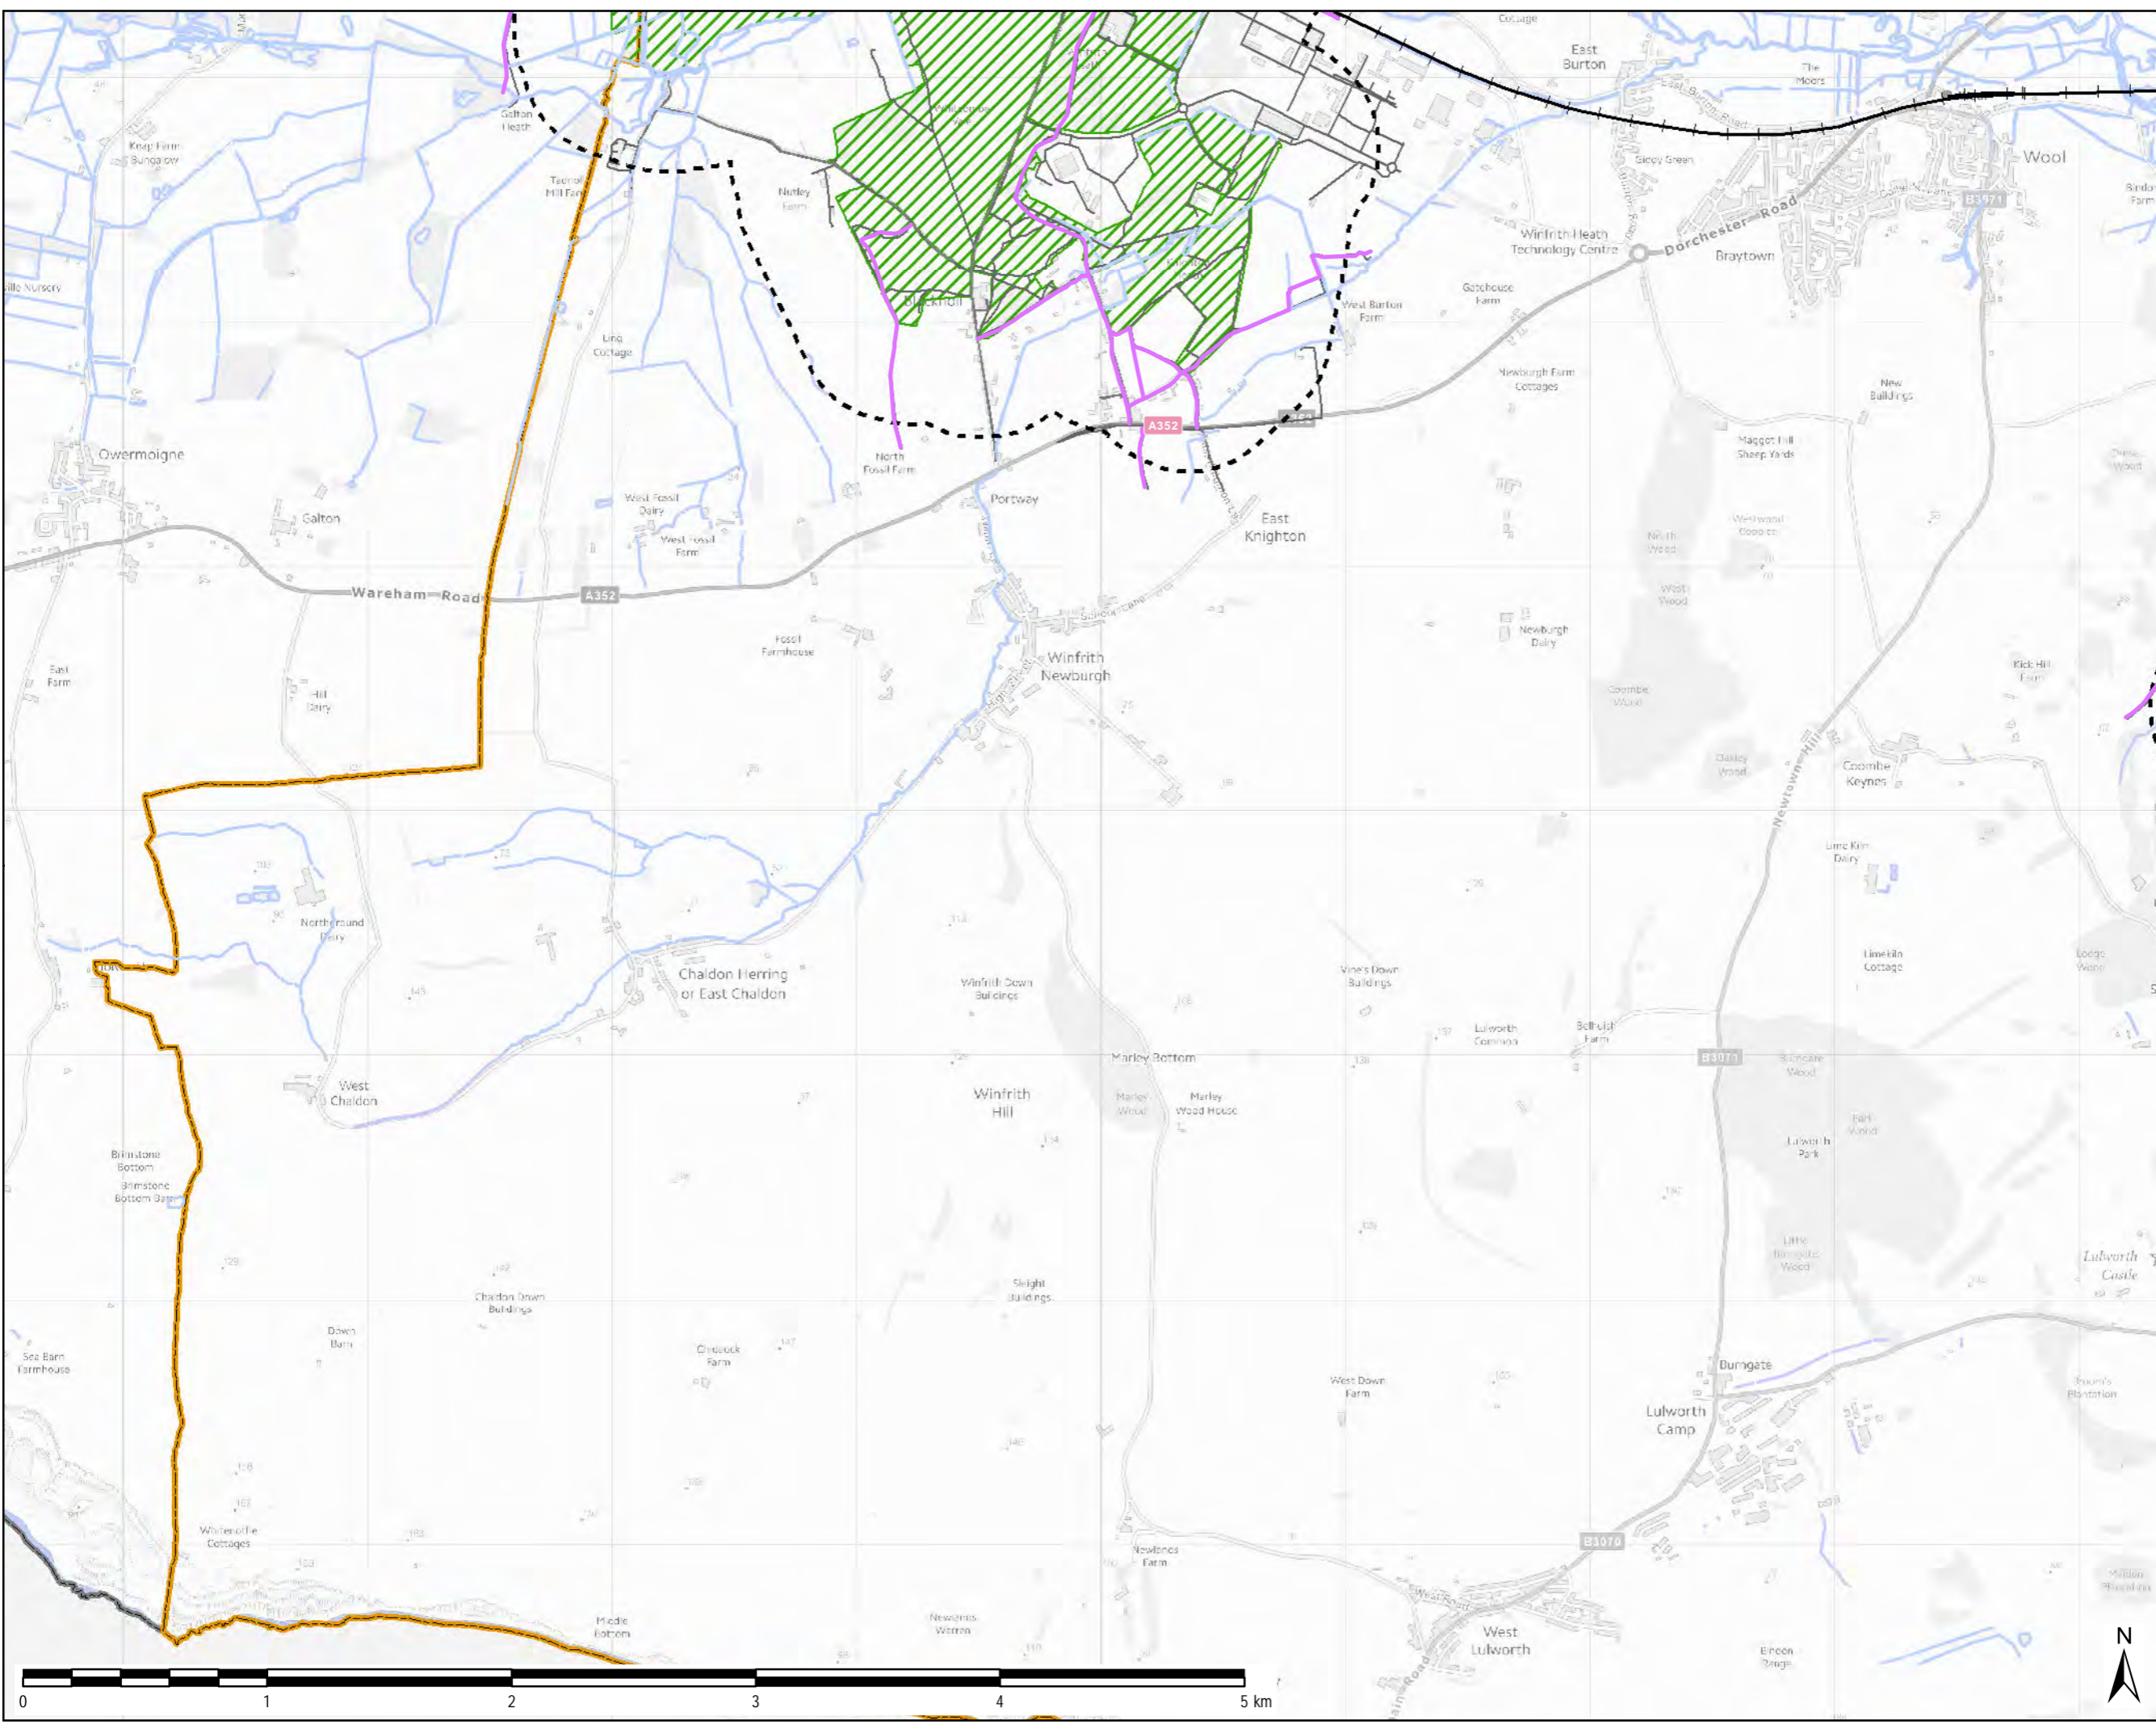

THIS DRAWING IS TO BE USED ONLY FOR THE PURPOSE OF ISSUE THAT IT WAS ISSUED FOR AND IS SUBJECT TO AMENDMENT

- LEGEND**
- Dorset Heathlands SPA
  - Dorset Heathlands SPA 400m Buffer
  - Purbeck District
  - Administrative Boundary
  - Footpath Crossing
  - Railway Track
  - Surface Water
  - Road

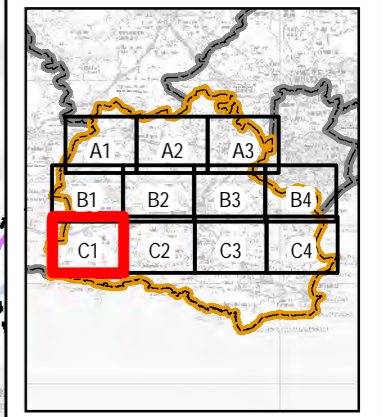

Copyright  
 Contains Ordnance Survey Data © Crown Copyright and database right 2015  
 © Natural England material is reproduced with the permission of Natural England 2015  
 Contains public sector information licensed under the Open Government Licence v3.0.

Purpose of Issue **FINAL**

Client **PURBECK BOROUGH COUNCIL**

Project Title **EXPLORING POSSIBLE ALTERNATIVES TO THE CURRENT HEATHLAND MITIGATION STRATEGY IN PURBECK**

Drawing Title **DORSET HEATHLANDS SPA**

Drawn SJ	Checked JW	Approved JH	Date 12/11/2015
AECOM Internal Project No. N/A		Scale @ A3 1:25,000/1:750,000 (inset)	

THIS DOCUMENT HAS BEEN PREPARED PURSUANT TO AND SUBJECT TO THE TERMS OF AECOM'S APPOINTMENT BY ITS CLIENT. AECOM ACCEPTS NO LIABILITY FOR ANY USE OF THIS DOCUMENT OTHER THAN BY ITS ORIGINAL CLIENT OR FOLLOWING AECOM'S EXPRESS AGREEMENT TO SUCH USE, AND ONLY FOR THE PURPOSES FOR WHICH IT WAS PREPARED AND PROVIDED.






AECOM  
 South House  
 Alconon Link, Basingstoke  
 Hampshire, RG21 7PP  
 Telephone (01256) 310200  
 Fax (01256) 310201  
 www.aecom.com


Drawing Number **FIGURE 1 (MAP C1)**





THIS DRAWING IS TO BE USED ONLY FOR THE PURPOSE OF ISSUE THAT IT WAS ISSUED FOR AND IS SUBJECT TO AMENDMENT

- LEGEND**
-  Dorset Heathlands SPA
  -  Dorset Heathlands SPA 400m Buffer
  -  Purbeck District
  -  Footpath Crossing
  -  Railway Track
  -  Surface Water
  -  Road

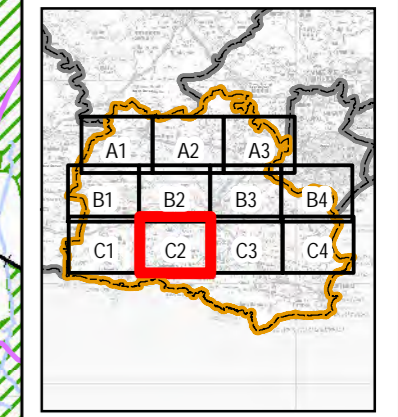

Copyright  
 Contains Ordnance Survey Data © Crown Copyright and database right 2015  
 © Natural England material is reproduced with the permission of Natural England 2015  
 Contains public sector information licensed under the Open Government Licence v3.0.

Purpose of Issue **FINAL**

Client **PURBECK BOROUGH COUNCIL**

Project Title **EXPLORING POSSIBLE ALTERNATIVES TO THE CURRENT HEATHLAND MITIGATION STRATEGY IN PURBECK**


Drawing Title **DORSET HEATHLANDS SPA**

Drawn SJ	Checked JW	Approved JH	Date 12/11/2015
AECOM Internal Project No. N/A		Scale @ A3 1:25,000/1:750,000 (inset)	

THIS DOCUMENT HAS BEEN PREPARED PURSUANT TO AND SUBJECT TO THE TERMS OF AECOM'S APPOINTMENT BY ITS CLIENT. AECOM ACCEPTS NO LIABILITY FOR ANY USE OF THIS DOCUMENT OTHER THAN BY ITS ORIGINAL CLIENT OR FOLLOWING AECOM'S EXPRESS AGREEMENT TO SUCH USE, AND ONLY FOR THE PURPOSES FOR WHICH IT WAS PREPARED AND PROVIDED.

AECOM  
 South House  
 Alencon Link, Basingstoke  
 Hampshire, RG21 7PP  
 Telephone (01256) 310200  
 Fax (01256) 310201  
 www.aecom.com

Drawing Number **FIGURE 1 (MAP C2)**

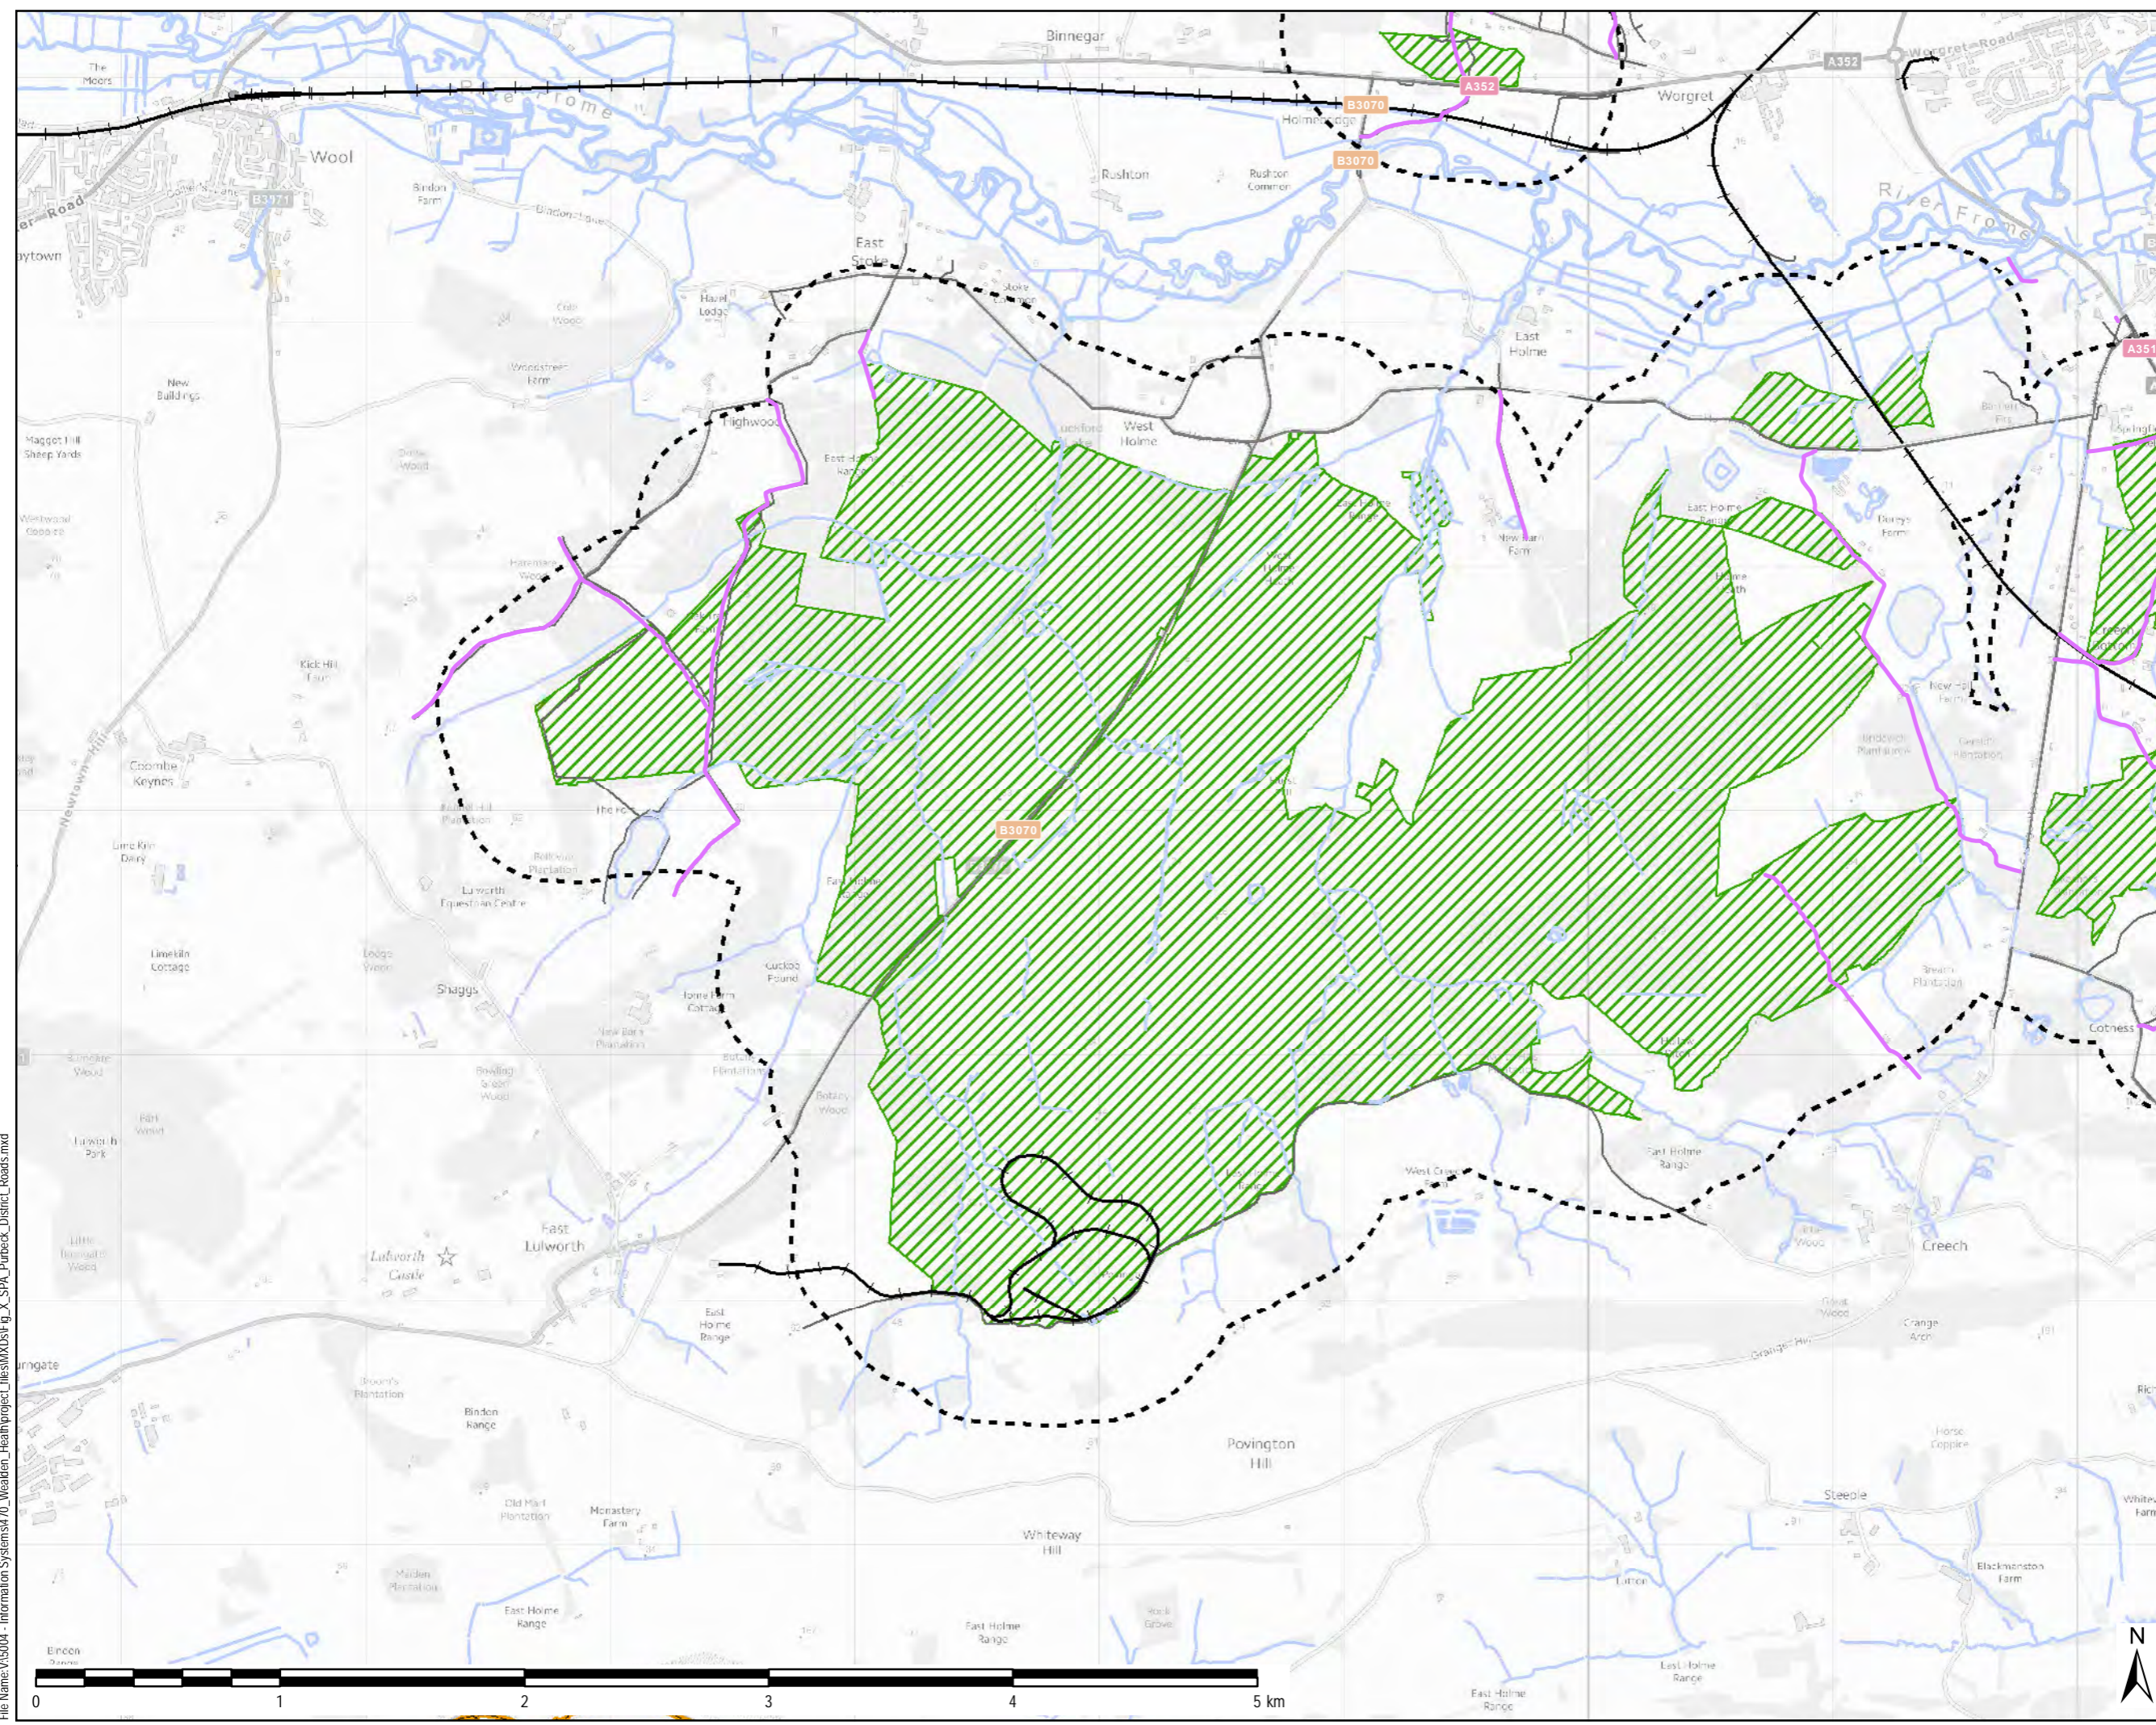








File Name: V:\5004 - Information Systems\70\_ Wealden\_Heath\project\_files\MXDs\Fig\_X\_SPA\_Purbeck\_District\_Roads.mxd





THIS DRAWING IS TO BE USED ONLY FOR THE PURPOSE OF ISSUE THAT IT WAS ISSUED FOR AND IS SUBJECT TO AMENDMENT

- LEGEND**
-  Dorset Heathlands SPA
  -  Dorset Heathlands SPA 400m Buffer
  -  Purbeck District
  -  Footpath Crossing
  -  RailwayTrack
  -  Surface Water
  -  Road

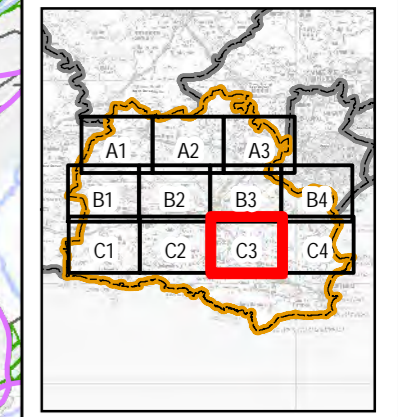

Copyright  
 Contains Ordnance Survey Data © Crown Copyright and database right 2015  
 © Natural England material is reproduced with the permission of Natural England 2015  
 Contains public sector information licensed under the Open Government Licence v3.0.

Purpose of Issue **FINAL**

Client **PURBECK BOROUGH COUNCIL**

Project Title **EXPLORING POSSIBLE ALTERNATIVES TO THE CURRENT HEATHLAND MITIGATION STRATEGY IN PURBECK**


Drawing Title **DORSET HEATHLANDS SPA**

Drawn SJ	Checked JW	Approved JH	Date 12/11/2015
AECOM Internal Project No. N/A		Scale @ A3 1:25,000/1:750,000 (inset)	


THIS DOCUMENT HAS BEEN PREPARED PURSUANT TO AND SUBJECT TO THE TERMS OF AECOM'S APPOINTMENT BY ITS CLIENT. AECOM ACCEPTS NO LIABILITY FOR ANY USE OF THIS DOCUMENT OTHER THAN BY ITS ORIGINAL CLIENT OR FOLLOWING AECOM'S EXPRESS AGREEMENT TO SUCH USE, AND ONLY FOR THE PURPOSES FOR WHICH IT WAS PREPARED AND PROVIDED.

AECOM  
 South House  
 Alconon Link, Basingstoke  
 Hampshire, RG21 7PP  
 Telephone (01256) 310200  
 Fax (01256) 310201  
 www.aecom.com

Drawing Number **FIGURE 1 (MAP C3)**

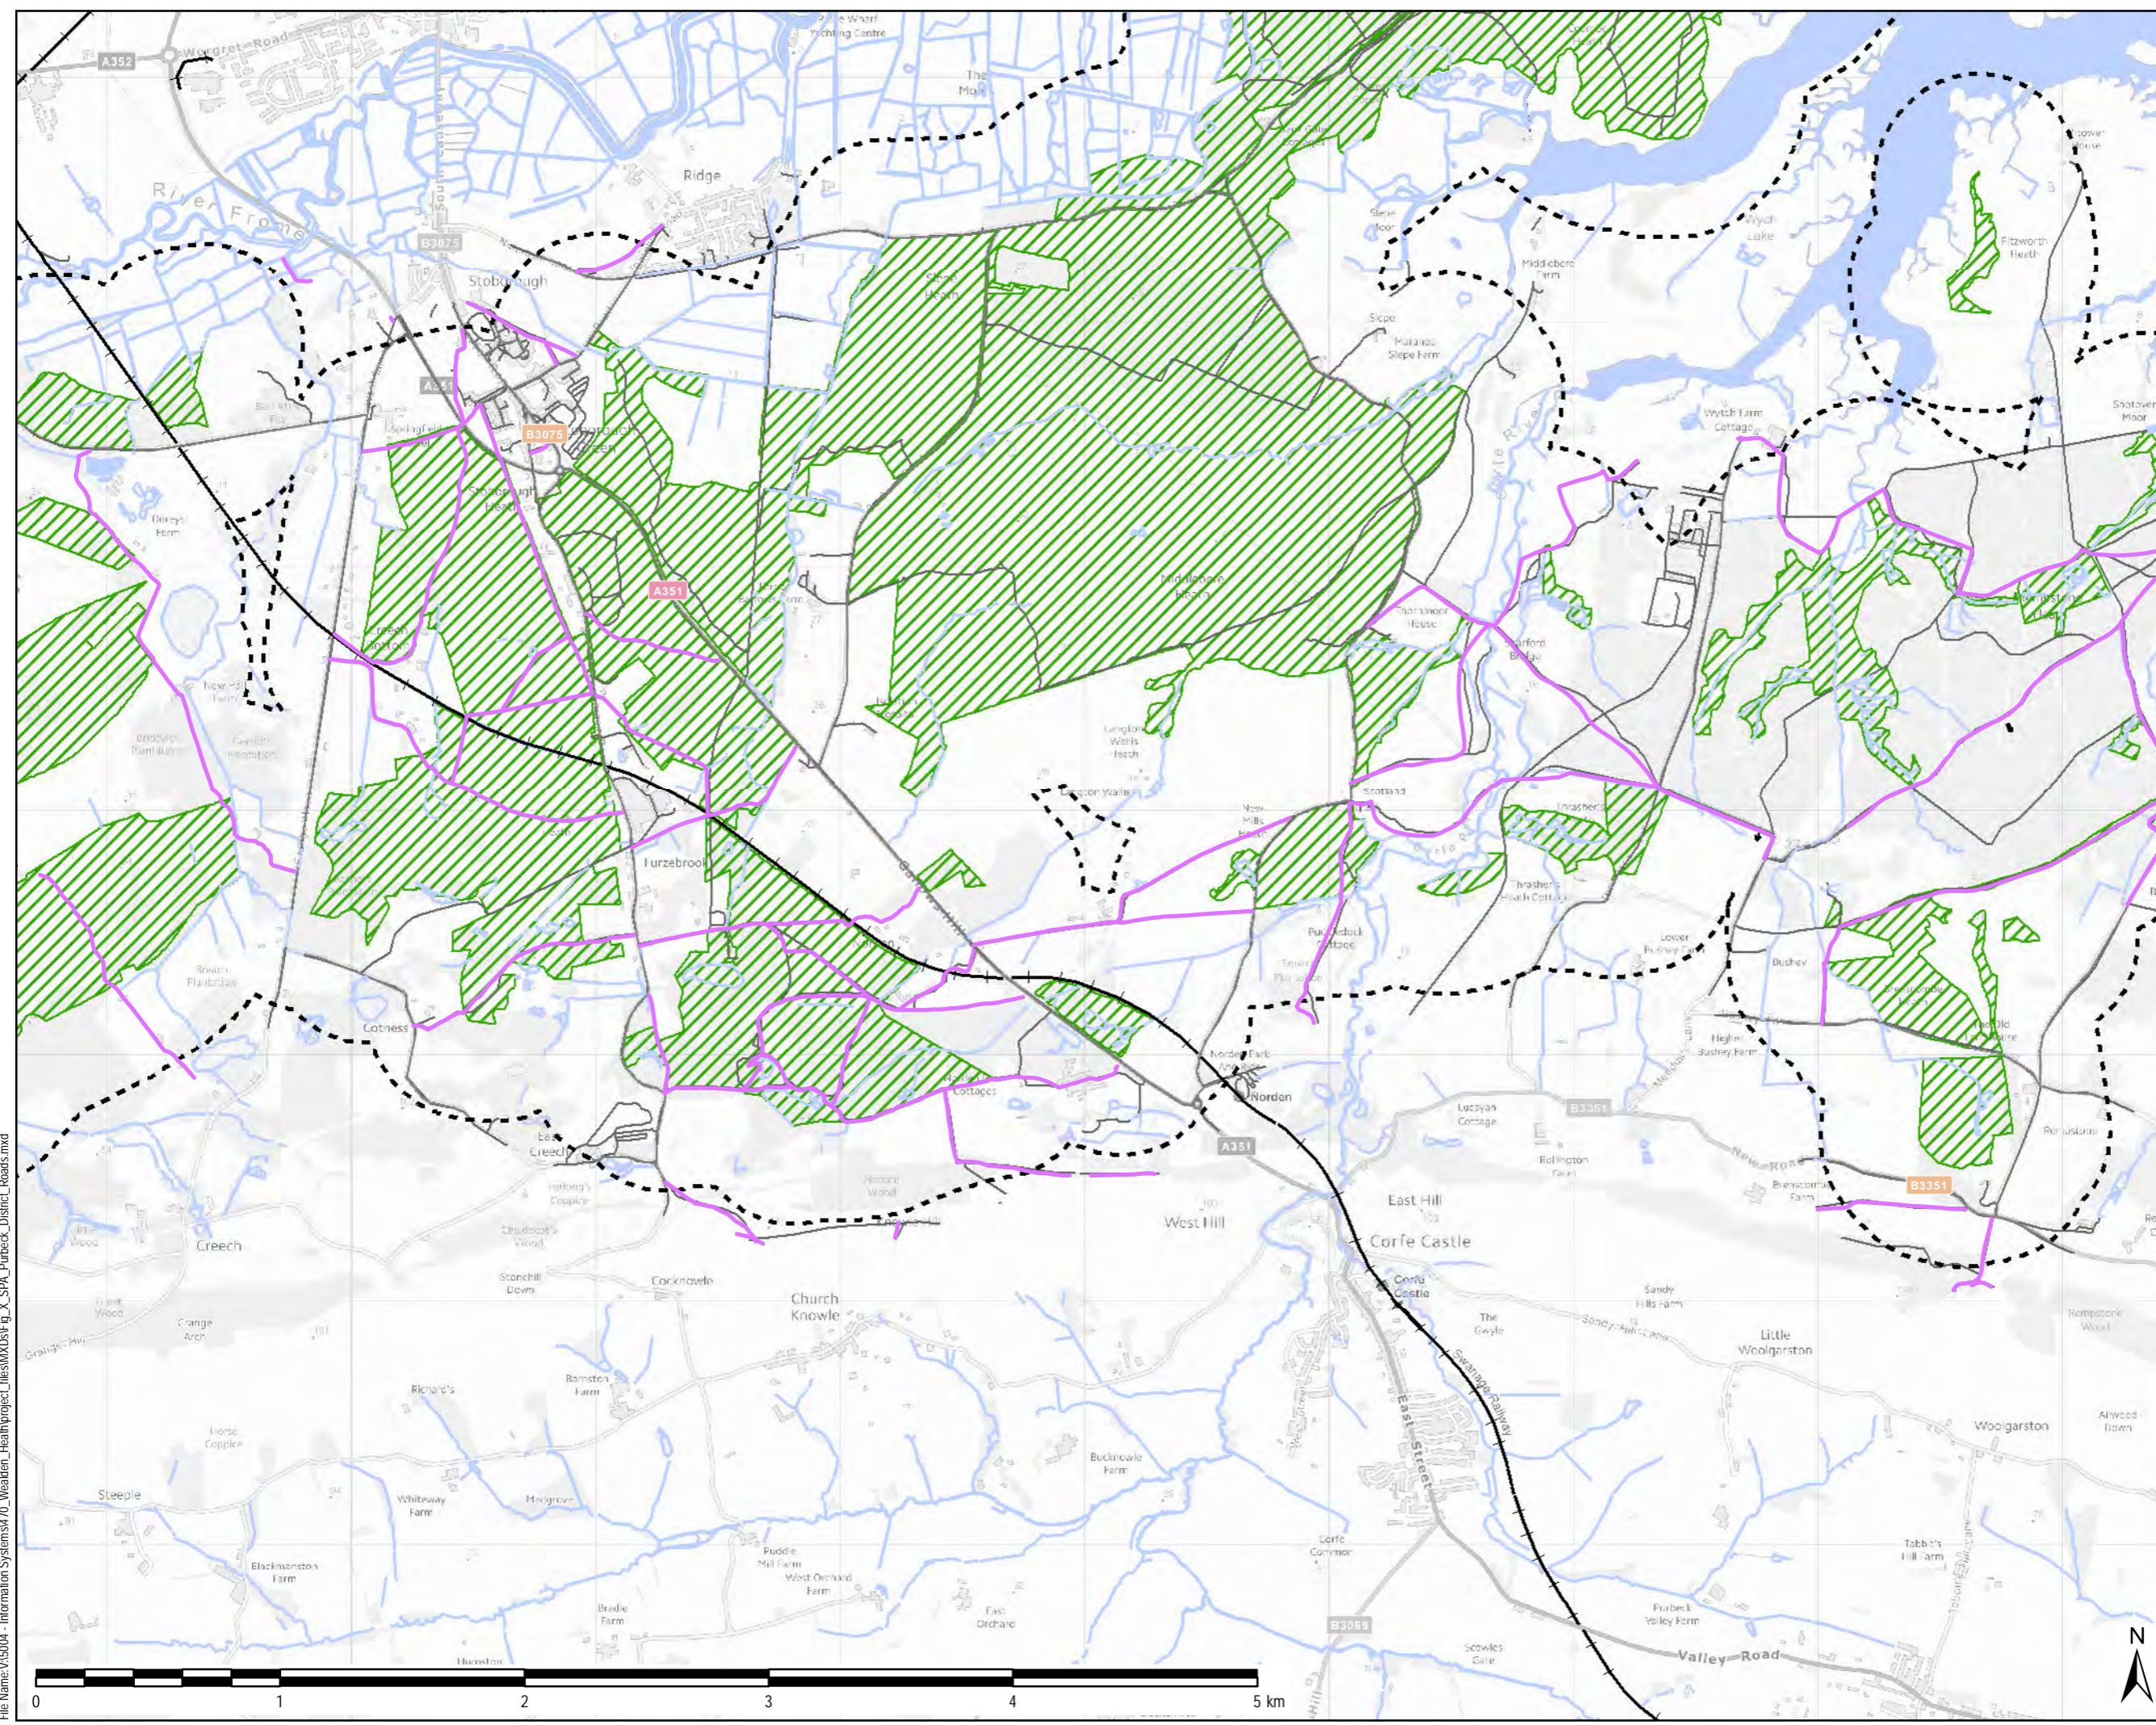


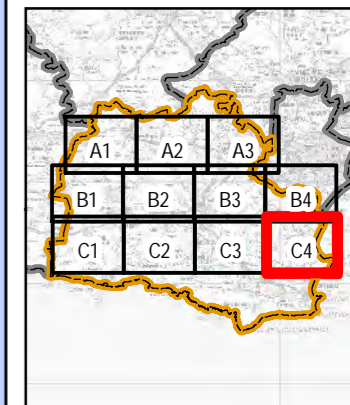
File Name: V:\5004 - Information Systems\70\_ Wealden\_ Heath\project\_files\MXDs\Fig\_X\_SPA\_Purbeck\_District\_Roads.mxd

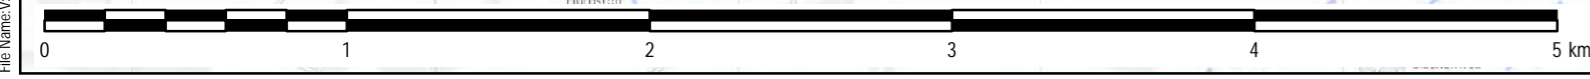



THIS DRAWING IS TO BE USED ONLY FOR THE PURPOSE OF ISSUE THAT IT WAS ISSUED FOR AND IS SUBJECT TO AMENDMENT

- LEGEND**
-  Dorset Heathlands SPA
  -  Dorset Heathlands SPA 400m Buffer
  -  Purbeck District
  -  Administrative Boundary
  -  Footpath Crossing
  -  Surface Water
  -  Road



Copyright  
 Contains Ordnance Survey Data © Crown Copyright and database right 2015  
 © Natural England material is reproduced with the permission of Natural England 2015  
 Contains public sector information licensed under the Open Government Licence v3.0.

Purpose of Issue **FINAL**

Client **PURBECK BOROUGH COUNCIL**

Project Title **EXPLORING POSSIBLE ALTERNATIVES TO THE CURRENT HEATHLAND MITIGATION STRATEGY IN PURBECK**

Drawing Title **DORSET HEATHLANDS SPA**


Drawn SJ	Checked JW	Approved JH	Date 12/11/2015
AECOM Internal Project No. N/A		Scale @ A3 1:25,000/1:750,000 (inset)	

THIS DOCUMENT HAS BEEN PREPARED PURSUANT TO AND SUBJECT TO THE TERMS OF AECOM'S APPOINTMENT BY ITS CLIENT. AECOM ACCEPTS NO LIABILITY FOR ANY USE OF THIS DOCUMENT OTHER THAN BY ITS ORIGINAL CLIENT OR FOLLOWING AECOM'S EXPRESS AGREEMENT TO SUCH USE, AND ONLY FOR THE PURPOSES FOR WHICH IT WAS PREPARED AND PROVIDED.

AECOM  
 South House  
 Alencon Link, Basingstoke  
 Hampshire, RG21 7PP  
 Telephone (01256) 310200  
 Fax (01256) 310201  
 www.aecom.com



Drawing Number **FIGURE 1 (MAP C4)**

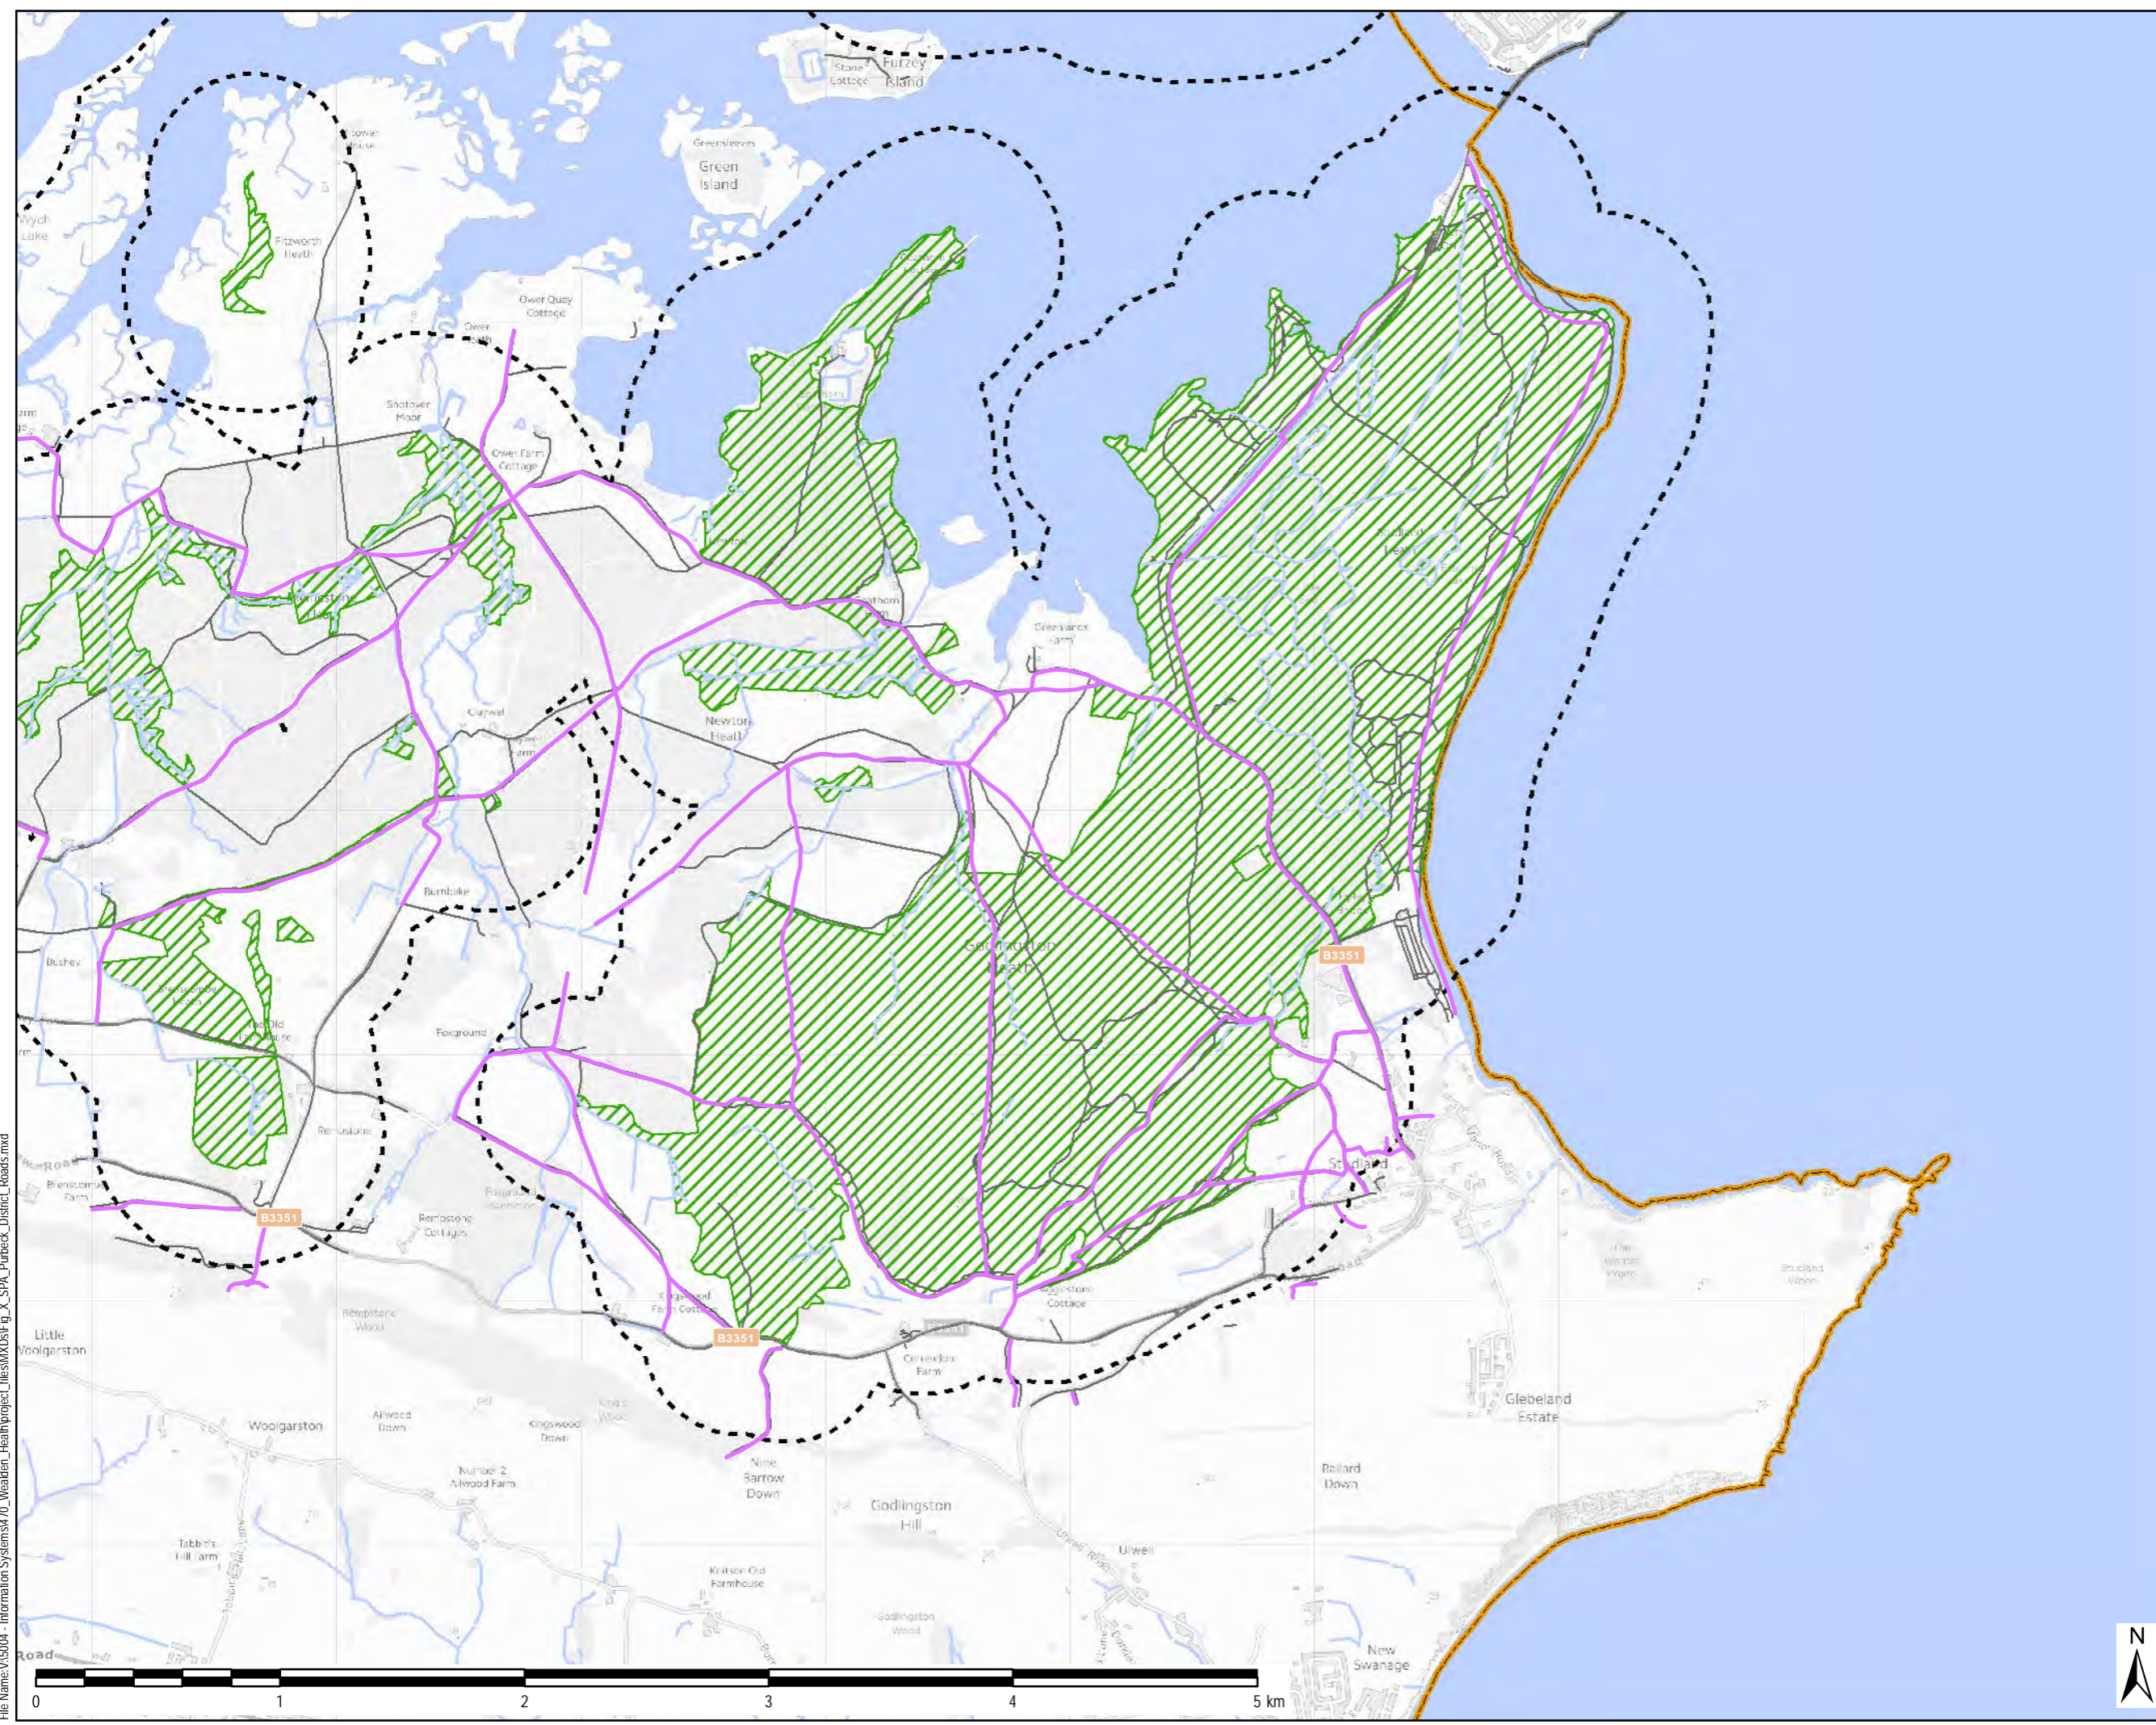

File Name: V:\15004 - Information Systems\170\_Wealden\_Heath\project\_files\MXDs\Fig\_X\_SPA\_Purbeck\_District\_Roads.mxd