

**Key**

- Areas disturbed by noise & visual intrusion\*
- Undisturbed areas
- Urban areas

\* Areas disturbed by urban development, major infrastructure projects and other noise and visual intrusion.

Most tranquil

Least tranquil



Rev	Description	Date	Drawn	Checked
Drawing Status				
PLANNING				


**Allen Pyke** The Factory, 2 Acre Road, Kingston upon Thames, Surrey KT2 6EF  
T 020 8549 3434  
www.allenpyke.co.uk  
LONDON • CAMBRIDGE • BATH  
A registered practise of the Landscape Institute

Client: Dudsbury Homes (Southern) Scale: NTS@A3


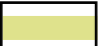
Project: Alderholt Meadows, Fordingbridge By/Ckd: NG/CR

Drawing Title: CPRE Tranquillity & Intrusion Maps Date: 19/10/23


Figure Number: 3232-APA-ZZ-XX-LA-L-1000 Revision: P01

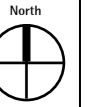

LEGEND

-  Site
-  Cranborne Chase and West Wiltshire Downs Boundary (\*)


Baseline Tranquillity Scoring (\*)


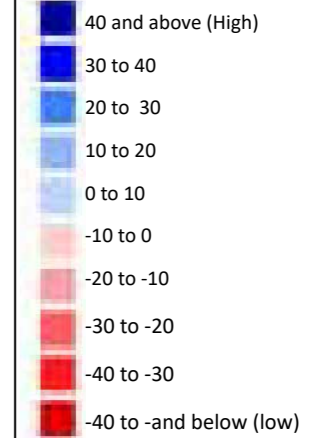


(Cranborne Chase and West Wiltshire Downs AONB Tranquillity Mapping Groundtruthing Interim Report, v2.6, March)

**1** Tranquillity Receptors surveyed by Allen Pyke Associates November 2023

- TR1: Visitors to Cranborne Village
- TR2: Walkers west of Cranborne Village
- TR3: Walkers east of Cranborne Village
- TR4: Walkers at Castle Hill Wood
- TR5: Visitors to AONB near Edmondsham
- TR6: Visitors to AONB in Dorset Downs
- TR7: Visitors to AONB near Damerham
- TR8: Visitors to AONB near Lopshill

 Representative Views - Refer to 3232-APA-ZZ-XX-LA-L-1003

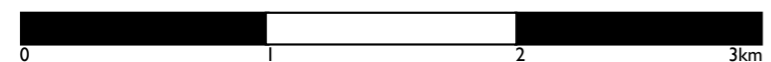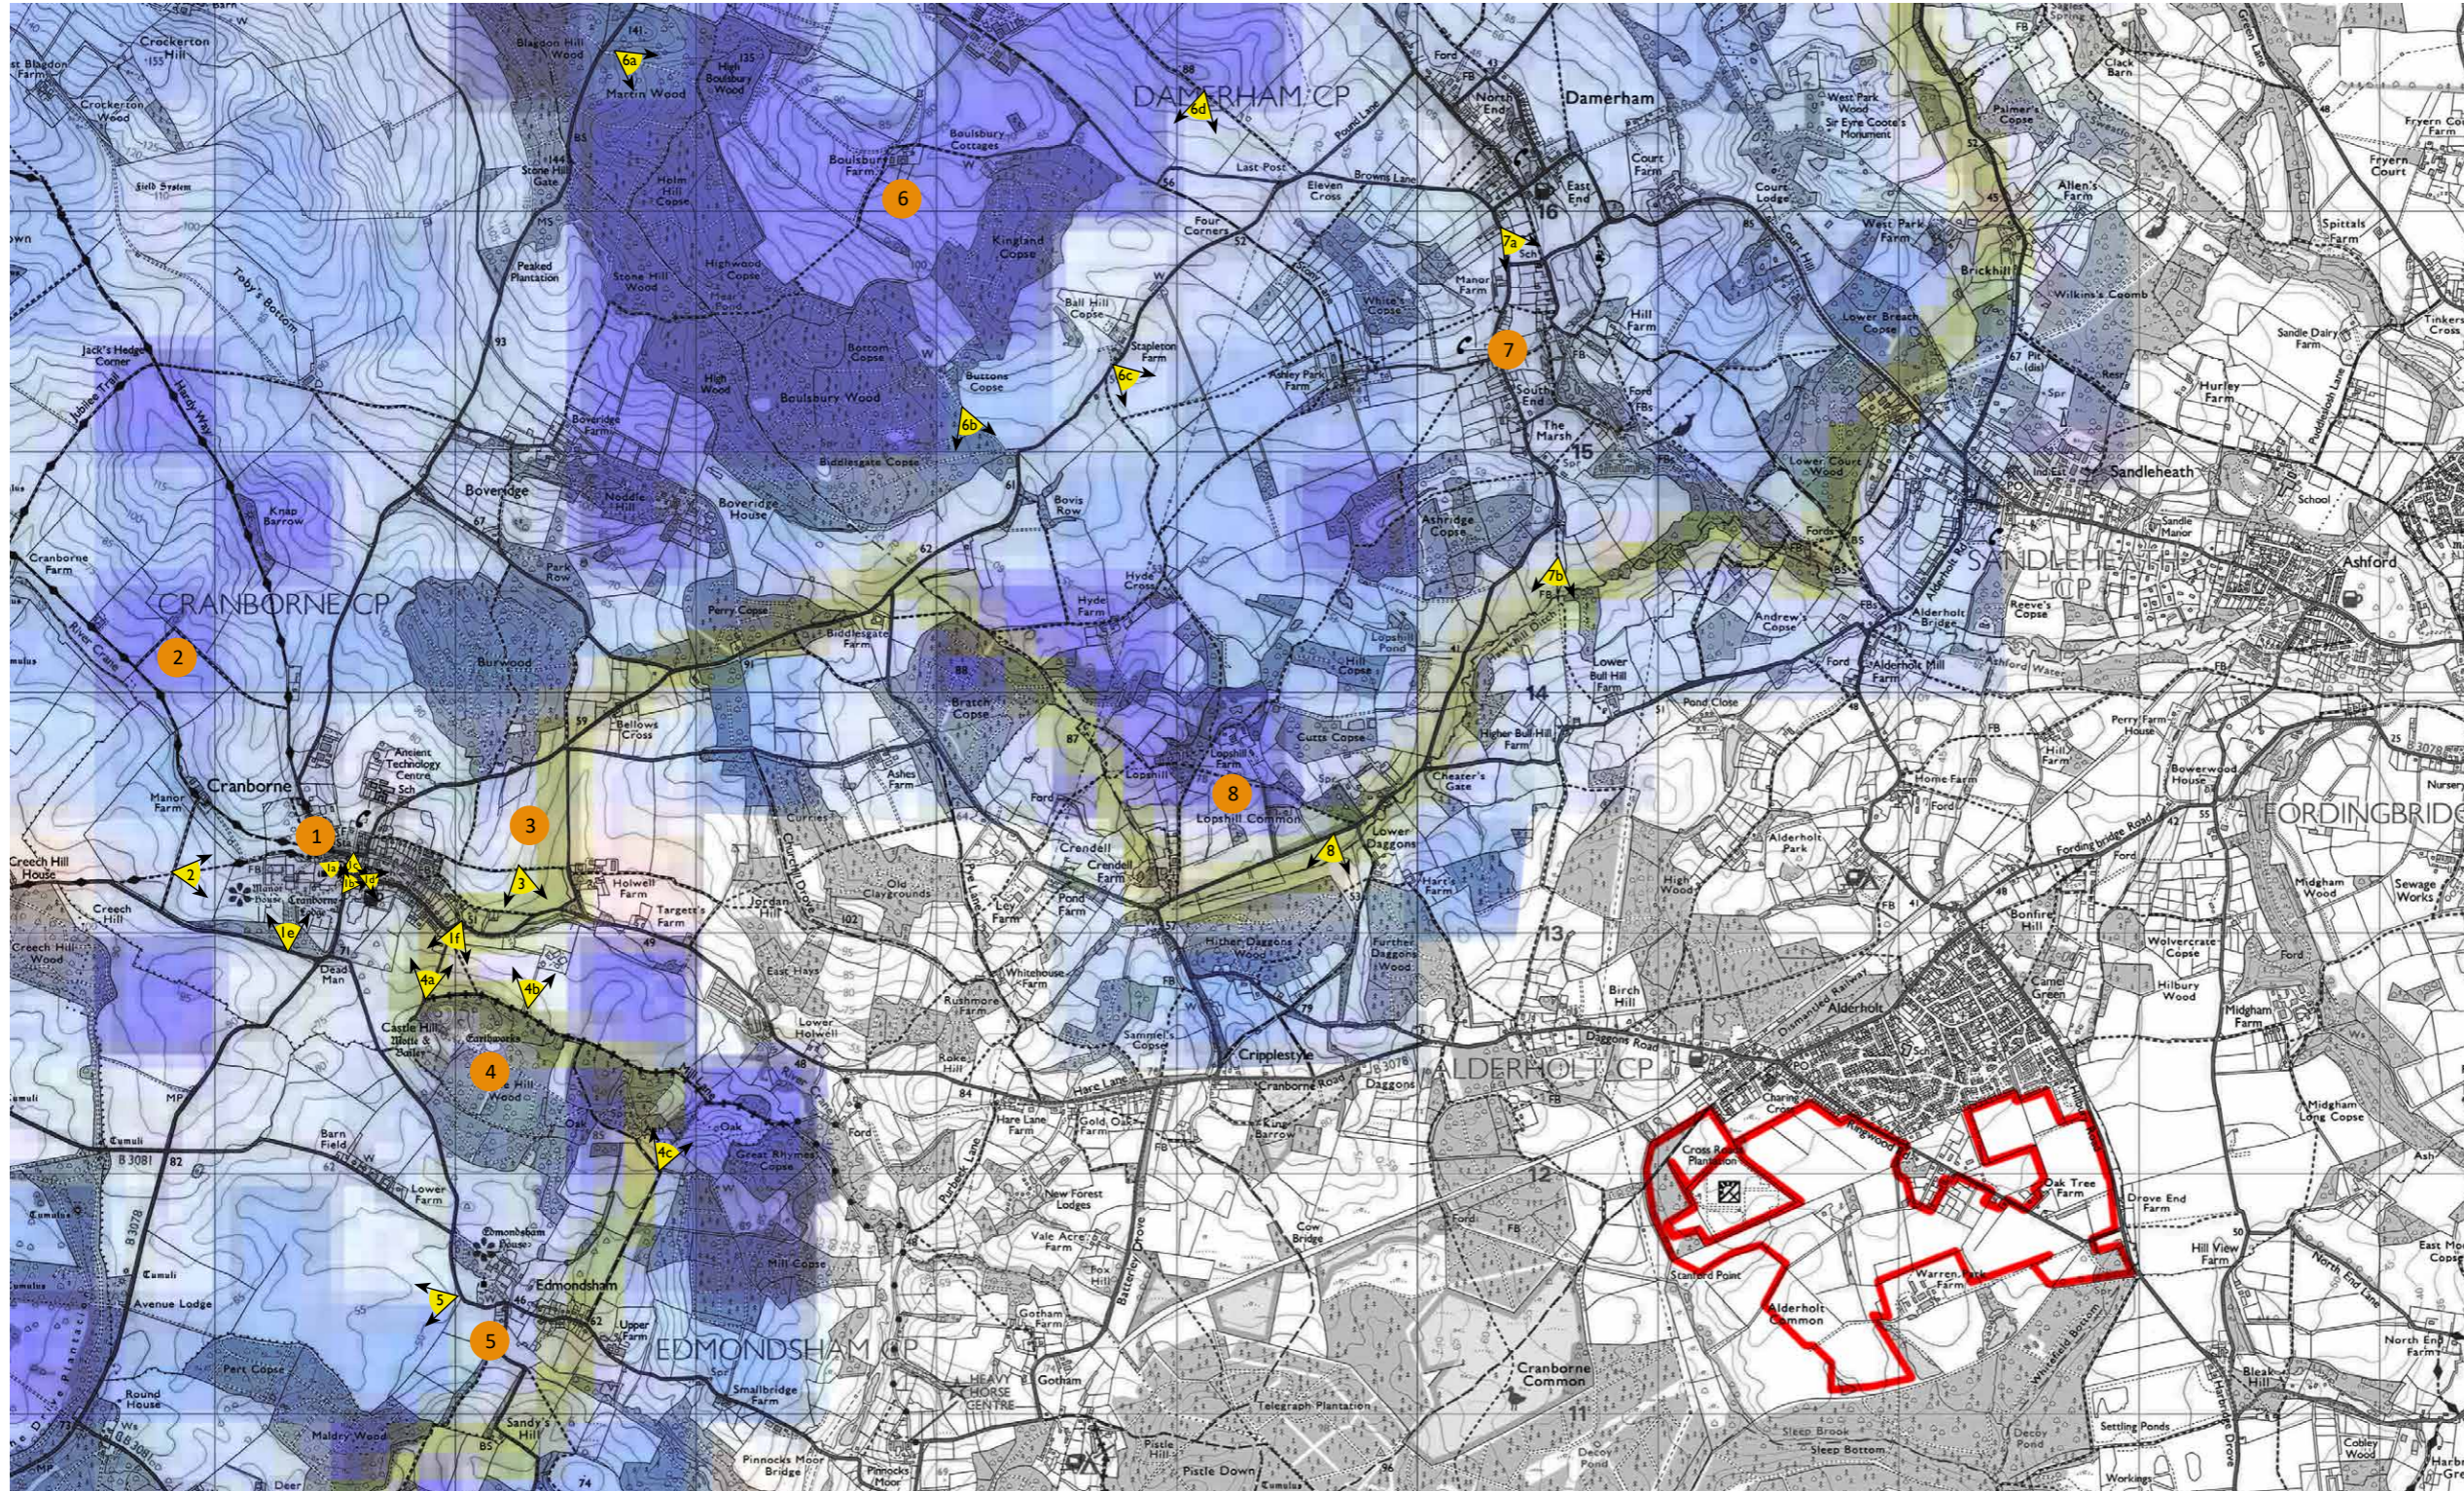

Reproduced from the Ordnance Survey Map with the permission of the Controller of Her Majesty's Stationery Office. © Crown Copyright. Allen Pyke Associates Ltd. Licence No. - AL100028972

Rev	Description	Date	Drawn	Checked
	Drawing Status			

**PLANNING**



**Allen Pyke** The Factory, 2 Acre Road, Kingston upon Thames, Surrey KT2 6EF  
T 020 8549 3434  
www.allenpyke.co.uk  
LONDON • CAMBRIDGE • BATH  
A registered practise of the Landscape Institute

Client: Dudsbury Homes (Southern) Scale: NTS@A3

Project: Alderholt Meadows, Fordingbridge By/Ckd: NG/CR

Drawing Title: Baseline Tranquillity Date: 19/10/23

Figure Number: 3232-APA-ZZ-XX-LA-L-1001 Revision: P01

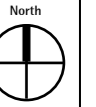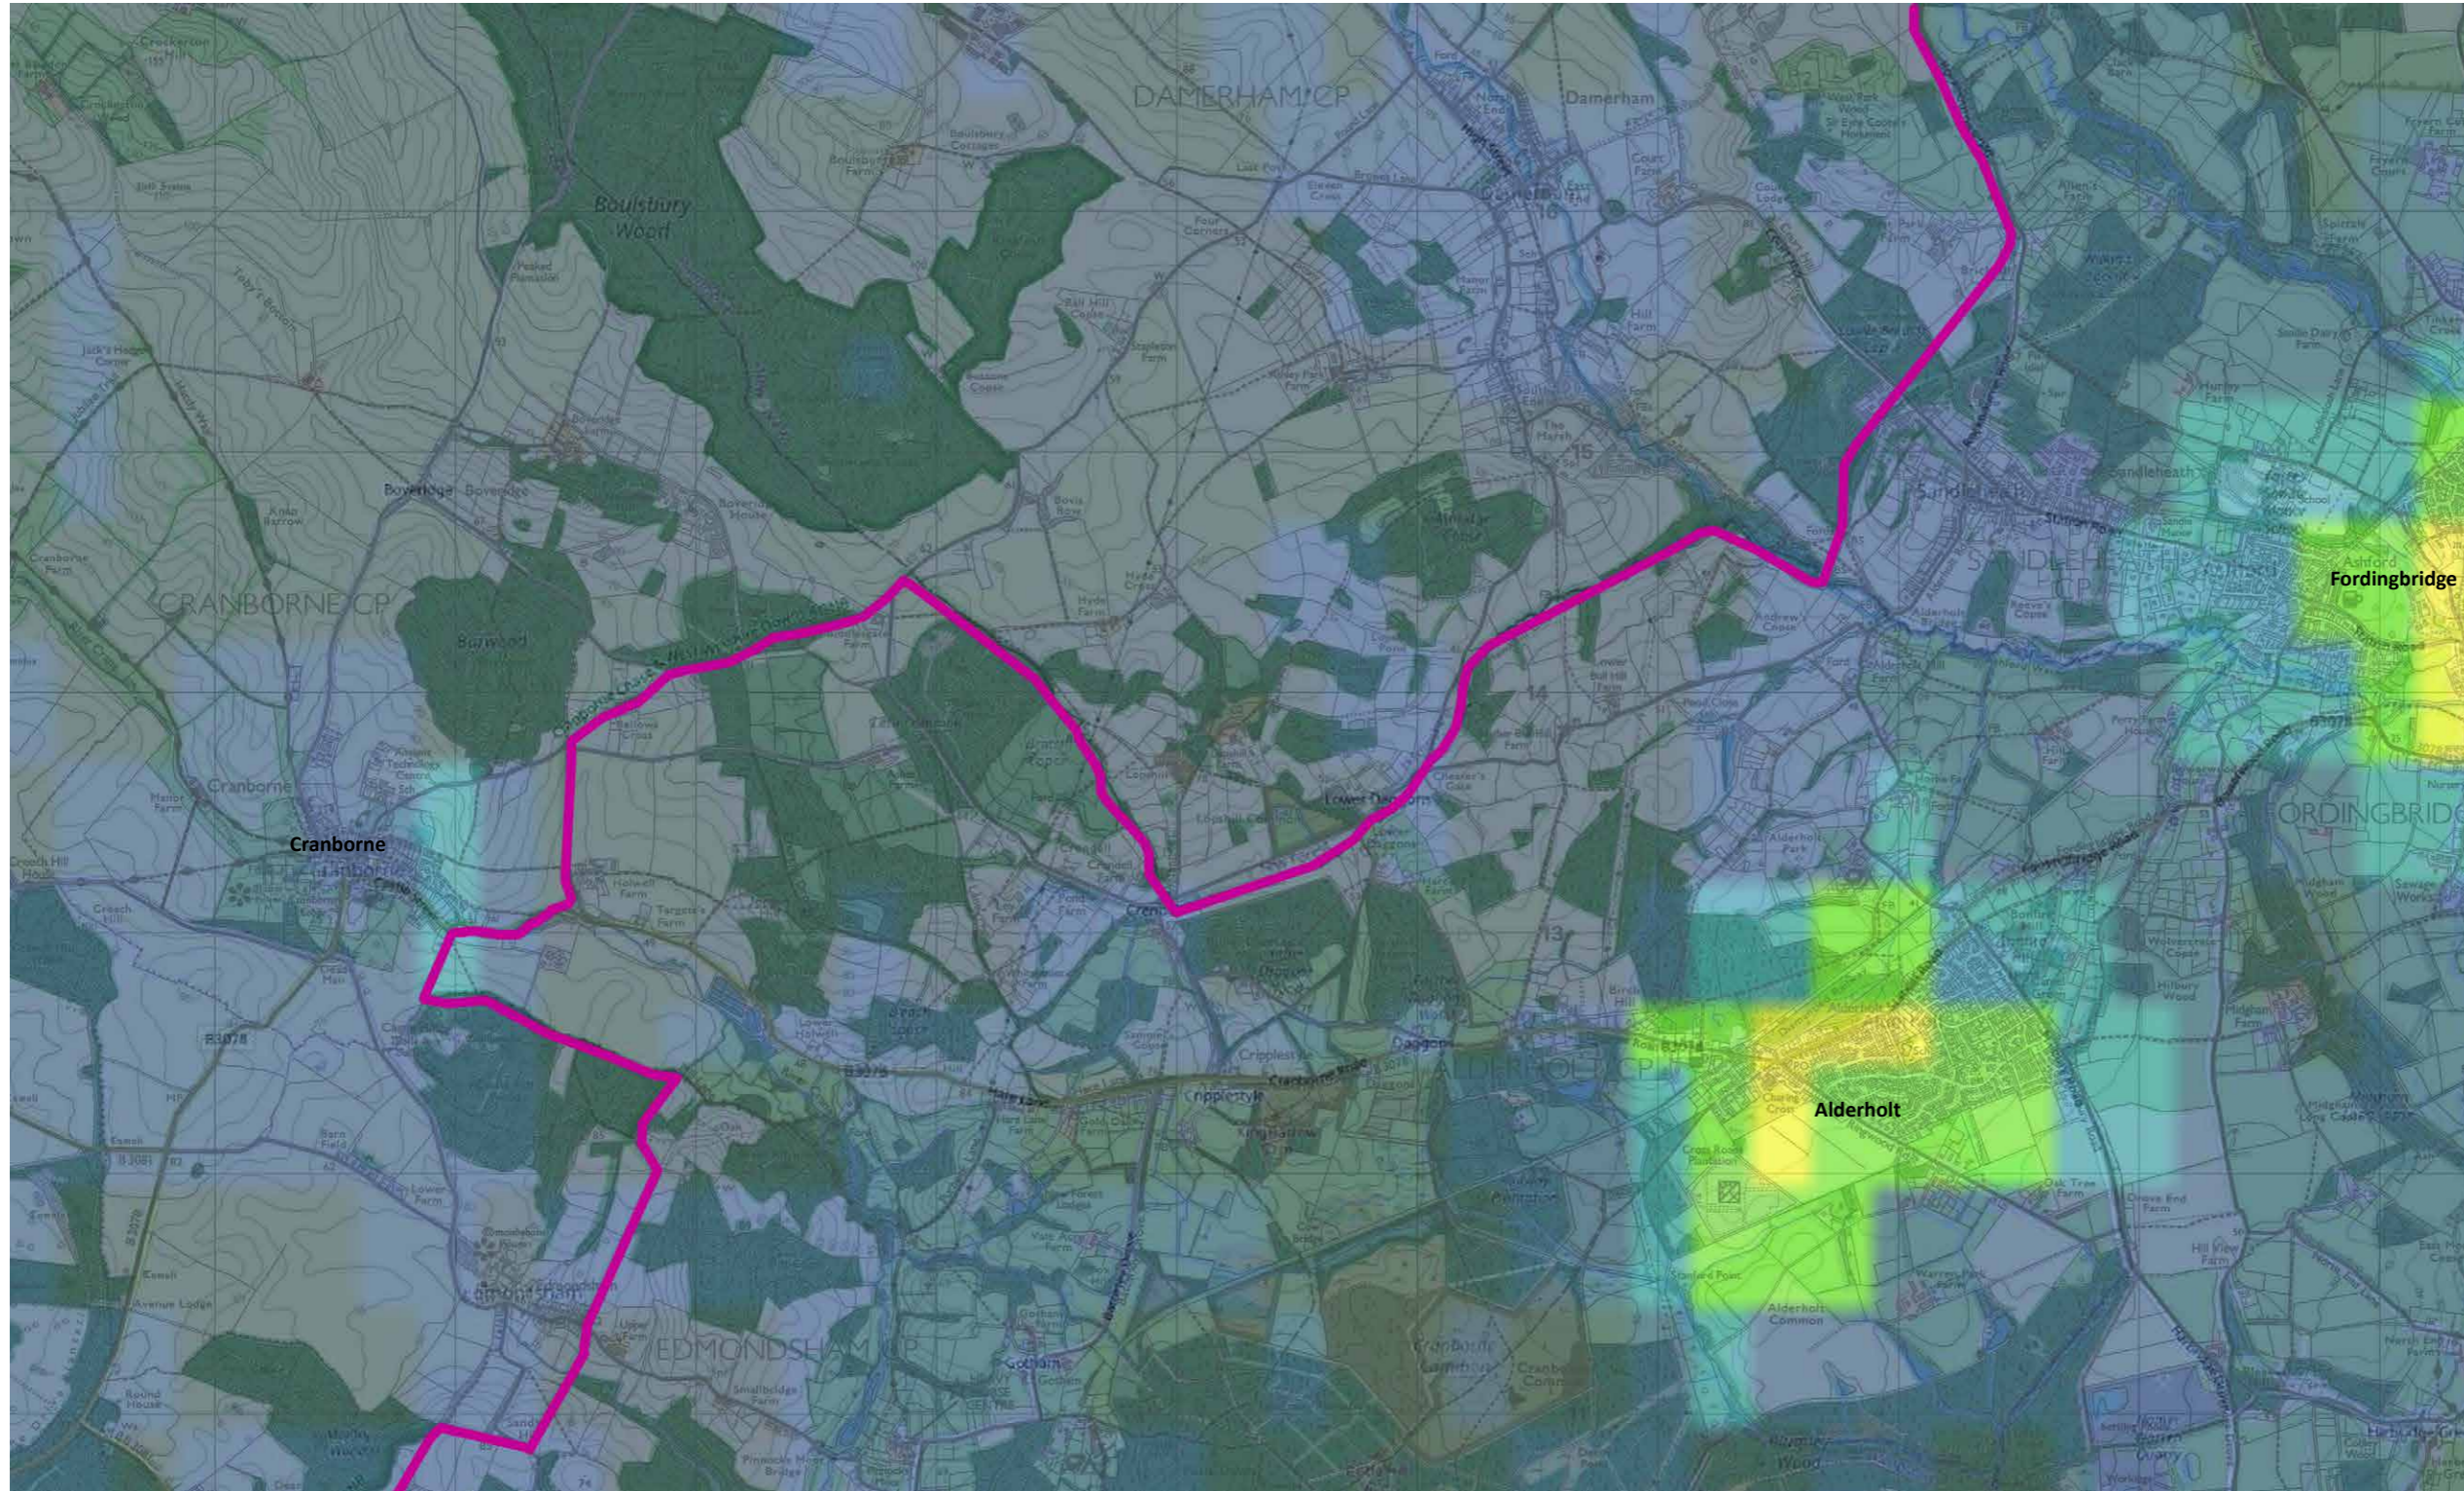

**LEGEND**



- Site
- Cranborne Chase and West Wiltshire Downs AONB Boundary (\*)

**Night lights**

- (NanoWatts /  $cm^2/sr$ )
- > 32 (Brightest)
  - 16 - 32
  - 8 - 16
  - 4 - 8
  - 2 - 4 (Brighter)
  - 1 - 2
  - 0.5 - 1
  - 0.25 - 0.5
  - < 0.25 (Darkest)

Each pixel shows the level of radiance (night lights) shining up into the night sky. These have been categorised into colour bands to distinguish between different light levels. Please see the [REPORT](#) for more information on this.

*(Source: The Countryside Charity's England's Light Pollution and Dark Skies online interactive map)*

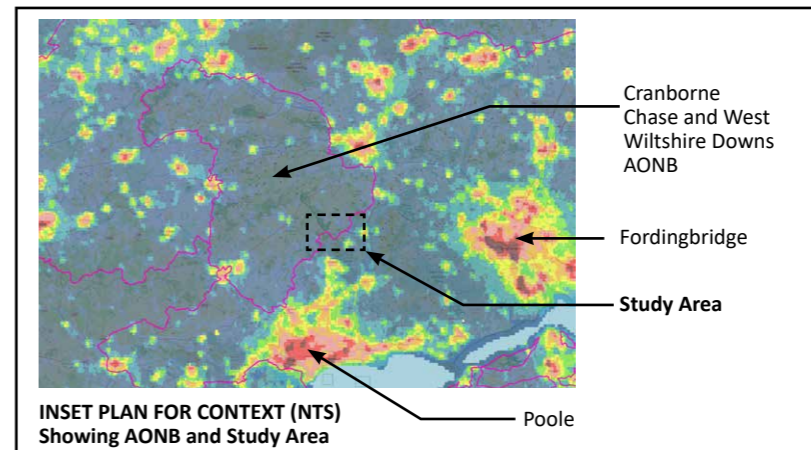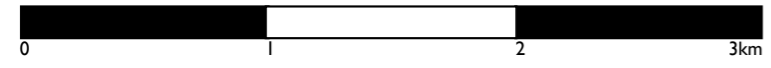

**INSET PLAN FOR CONTEXT (NTS)**  
Showing AONB and Study Area

P01	Issued for planning	20/11/23	NG	CR
Rev	Description	Date	Drawn	Checked

**PLANNING**

**Allen Pyke**  
The Factory, 2 Acre Road,  
Kingston upon Thames, Surrey KT2 6EF  
T 020 8549 3434  
www.allenpyke.co.uk  
LONDON • CAMBRIDGE • BATH  
A registered practise of the Landscape Institute

Client	Dudsbury Homes (Southern)	Scale	NTS@A3
Project	Alderholt Meadows, Fordingbridge	By/Ckd	NG/CR
Drawing Title	Dark Skies	Date	20/11/23

Figure Number:	3232-APA-ZZ-XX-LA-L-1002	Revision	P01
----------------	--------------------------	----------	-----

Mature hedge to Churchyard

Historic buildings in centre of village

Mature tree in Churchyard

Churchyard as quiet reflective space

Cranborne Church



**REPRESENTATIVE VIEW TR1a**

P01	Issued for planning	20/11/23	NG	CR
Rev	Description	Date	Drawn	Checked

Drawing Status  
**PLANNING**


**Allen Pyke** The Factory, 2 Acre Road,  
Kingston upon Thames, Surrey KT2 6EF  
T 020 8549 3434  
www.allenpyke.co.uk  
LONDON • CAMBRIDGE • BATH  
A registered practise of the Landscape Institute

Client: Dudsbury Homes (Southern) Scale: NTS@A3


Project: Alderholt Meadows, Fordingbridge By/Ctd: NG/CR

Drawing Title: REPRESENTATIVE VIEW TR1a Date: 13/11/23

Figure Number: 3232-APA-ZZ-XX-LA-L-1003.1 Revision: P01

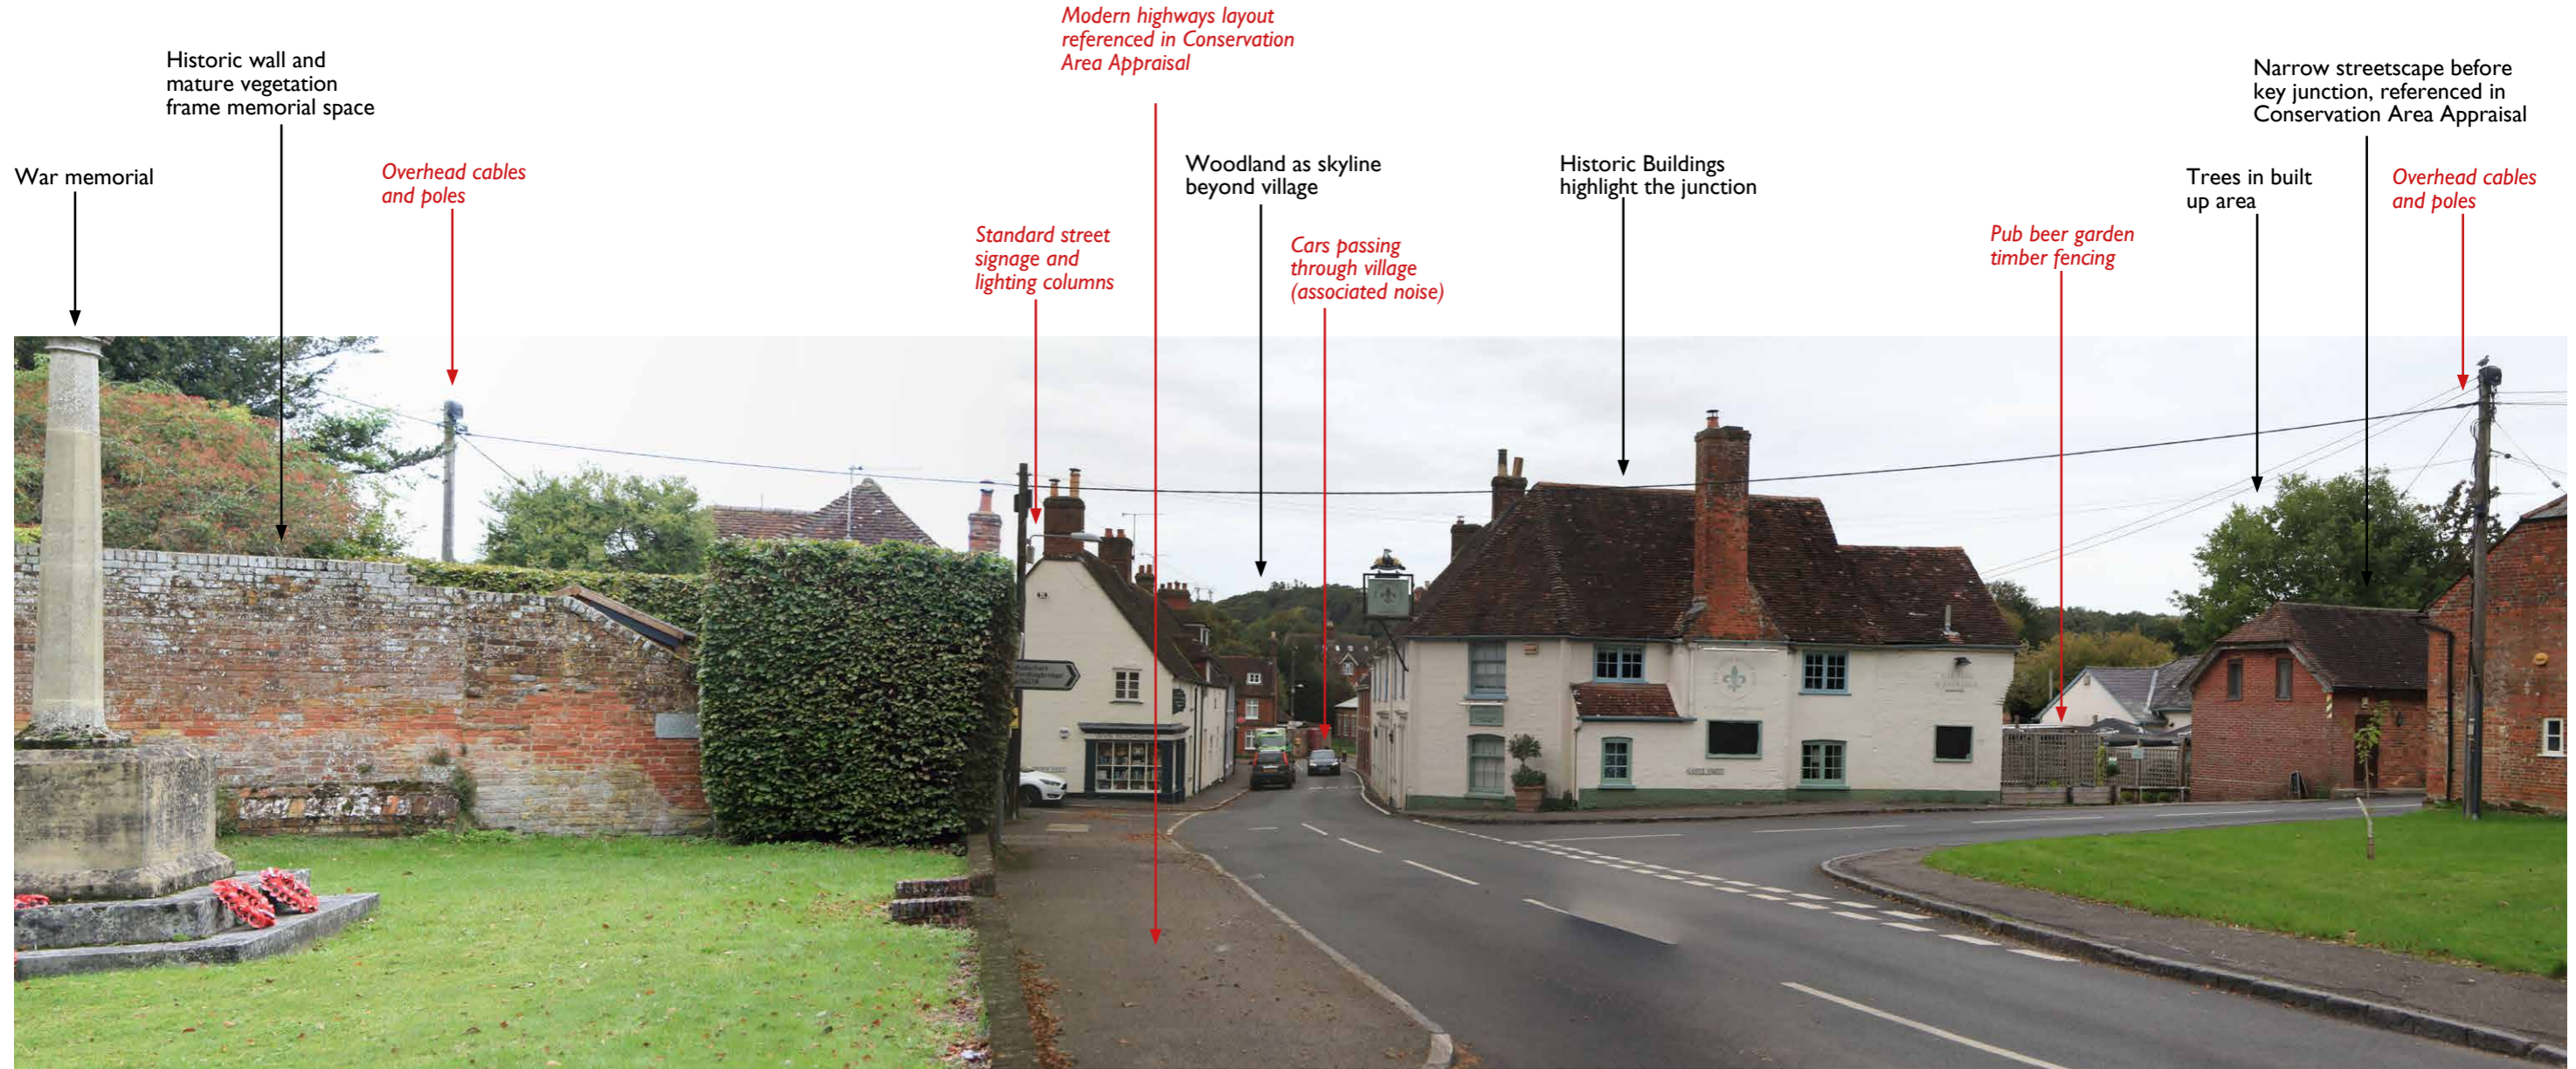


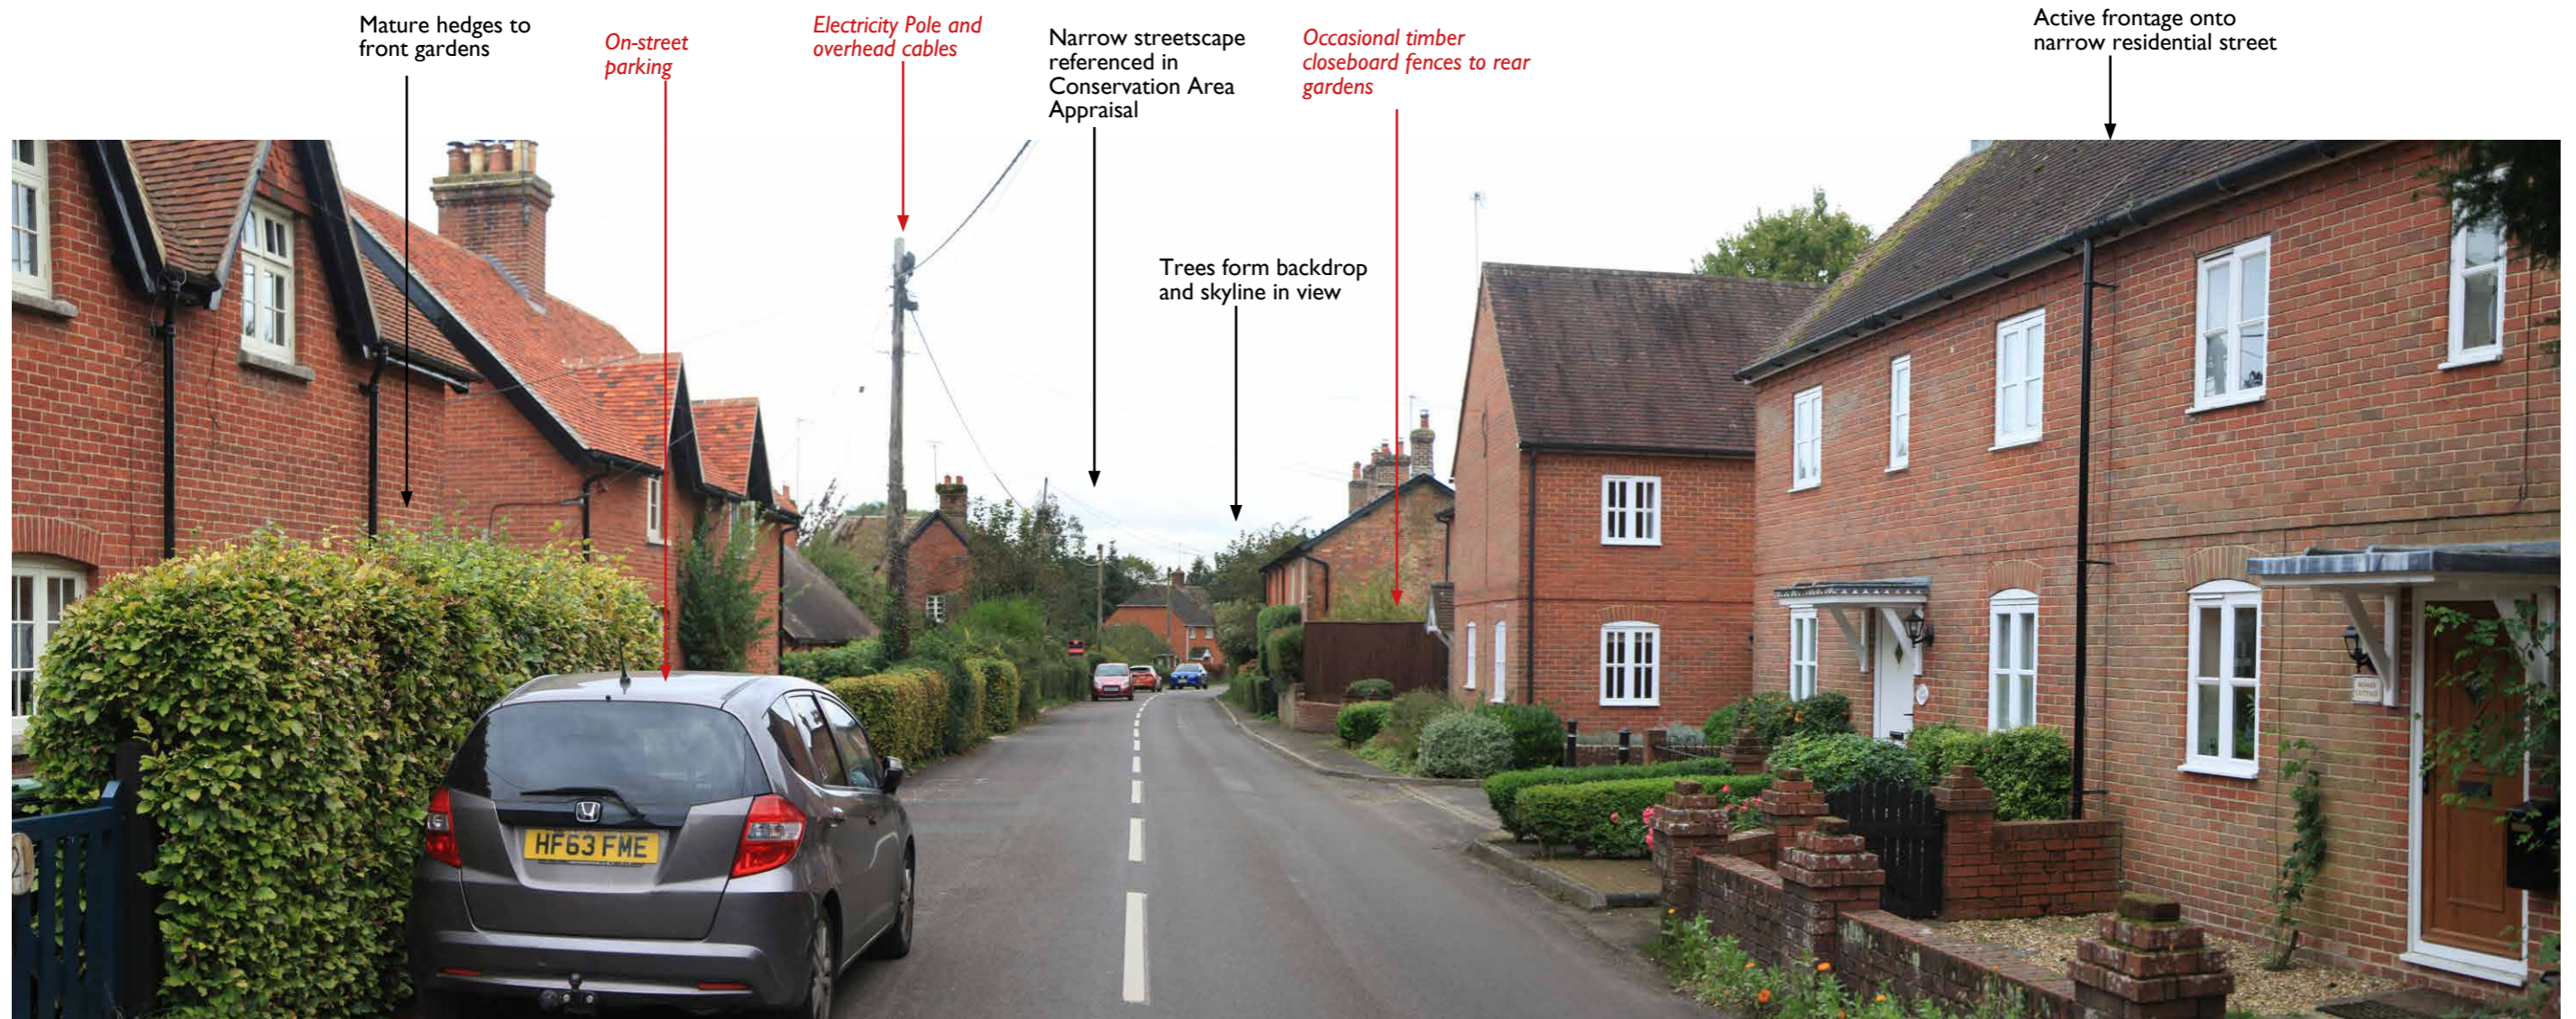
**REPRESENTATIVE VIEW TR1b**

P01	Issued for planning	20/11/23	NG	CR
Rev	Description	Date	Drawn	Checked
Drawing Status				
<b>PLANNING</b>				
 The Factory, 2 Acre Road, Kingston upon Thames, Surrey KT2 6EF T 020 8549 3434 www.allenpyke.co.uk LONDON • CAMBRIDGE • BATH A registered practise of the Landscape Institute				
Client	Dudsbury Homes (Southern)			Scale NTS@A3
Project	Alderholt Meadows, Fordingbridge			By/Ctd NG/CR
Drawing Title	REPRESENTATIVE VIEW TR1b			Date 13/11/23
Figure Number:	3232-APA-ZZ-XX-LA-L-1003.2			Revision P01



REPRESENTATIVE VIEW TR1c


P01	Issued for planning	20/11/23	NG	CR
Rev	Description	Date	Drawn	Checked
Drawing Status				
PLANNING				
 The Factory, 2 Acre Road, Kingston upon Thames, Surrey KT2 6EF T 020 8549 3434 www.allenpyke.co.uk LONDON • CAMBRIDGE • BATH A registered practise of the Landscape Institute				
Client	Dudsbury Homes (Southern)	Scale	NTS@A3	
Project	Alderholt Meadows, Fordingbridge	By/Ctd	NG/CR	
Drawing Title	REPRESENTATIVE VIEW TR1c	Date	13/11/23	
Figure Number:	3232-APA-ZZ-XX-LA-L-1003.3	Revision	P01	




**REPRESENTATIVE VIEW TR1d**

P01	Issued for planning	20/11/23	NG	CR
Rev	Description	Date	Drawn	Checked
Drawing Status				
<b>PLANNING</b>				
<b>Allen Pyke</b>		The Factory, 2 Acre Road, Kingston upon Thames, Surrey KT2 6EF T 020 8549 3434 www.allenpyke.co.uk		
		LONDON • CAMBRIDGE • BATH A registered practise of the Landscape Institute		
Client	Dudsbury Homes (Southern)		Scale	NTS@A3
Project	Alderholt Meadows, Fordingbridge		By/Ckd	NG/CR
Drawing Title	REPRESENTATIVE VIEW TR1d		Date	13/11/23
Figure Number:	3232-APA-ZZ-XX-LA-L-1003.4		Revision	P01

Native woodland      Avenue of trees frames views      Entrance to Cranborne Manor (Grade II\* Listed)      Avenue of trees frames views      Native woodland

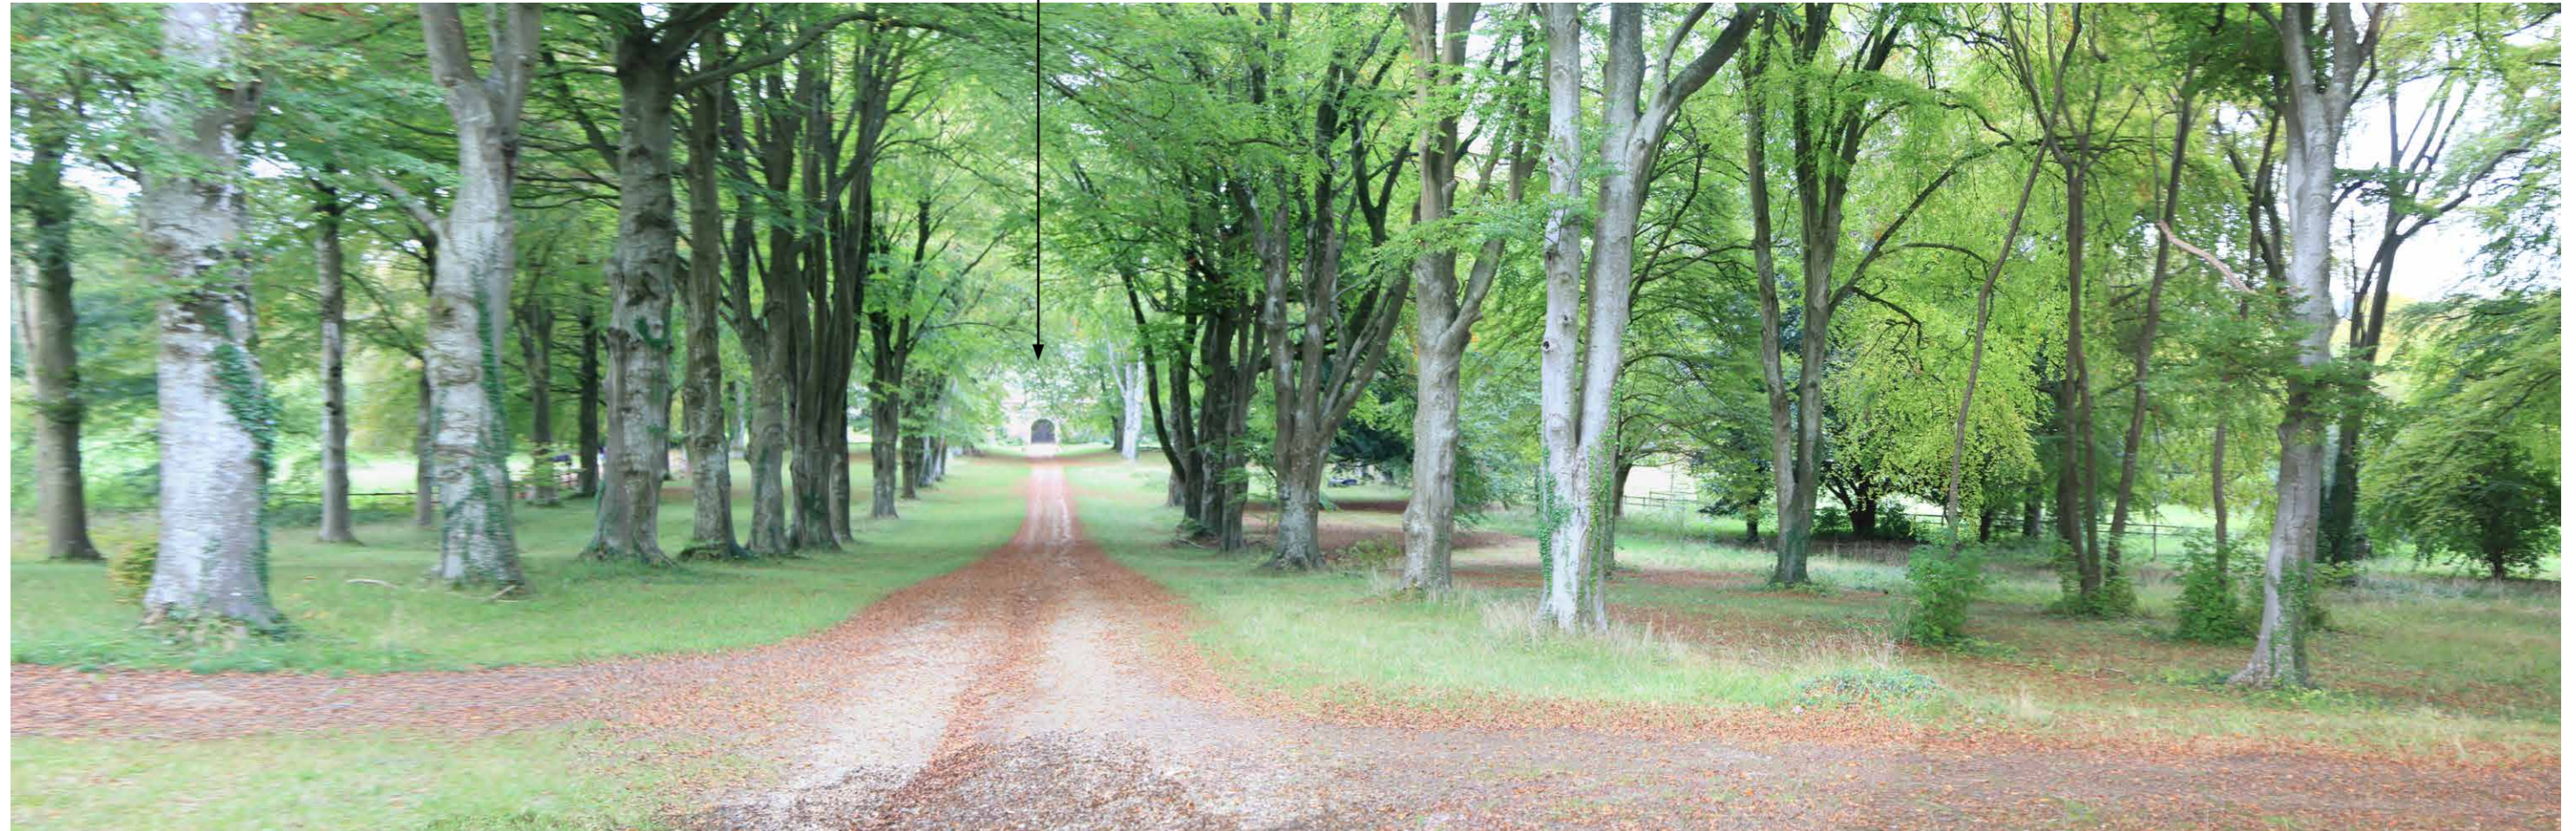


**REPRESENTATIVE VIEW TR1e**


P01	Issued for planning	20/11/23	NG	CR
Rev	Description	Date	Drawn	Checked
Drawing Status				
<b>PLANNING</b>				
 The Factory, 2 Acre Road, Kingston upon Thames, Surrey KT2 6EF T 020 8549 3434 www.allenpyke.co.uk LONDON • CAMBRIDGE • BATH A registered practise of the Landscape Institute				
Client		Scale		
Dudsbury Homes (Southern)		NTS@A3		
Project		By/Cld		
Alderholt Meadows, Fordingbridge		NG/CR		
Drawing Title		Date		
REPRESENTATIVE VIEW TR1e		13/11/23		
Figure Number:		Revision		
3232-APA-ZZ-XX-LA-L-1003.5		P01		





**REPRESENTATIVE VIEW TR1f**

P01	Issued for planning	20/11/23	NG	CR
Rev	Description	Date	Drawn	Checked
Drawing Status				
<b>PLANNING</b>				
 The Factory, 2 Acre Road, Kingston upon Thames, Surrey KT2 6EF T 020 8549 3434 www.allenpyke.co.uk LONDON • CAMBRIDGE • BATH A registered practise of the Landscape Institute				
Client		Scale		
Dudsbury Homes (Southern)		NTS@A3		
Project		By/Ctd		
Alderholt Meadows, Fordingbridge		NG/CR		
Drawing Title		Date		
REPRESENTATIVE VIEW TR1f		13/11/23		
Figure Number:		Revision		
3232-APA-ZZ-XX-LA-L-1003.6		P01		

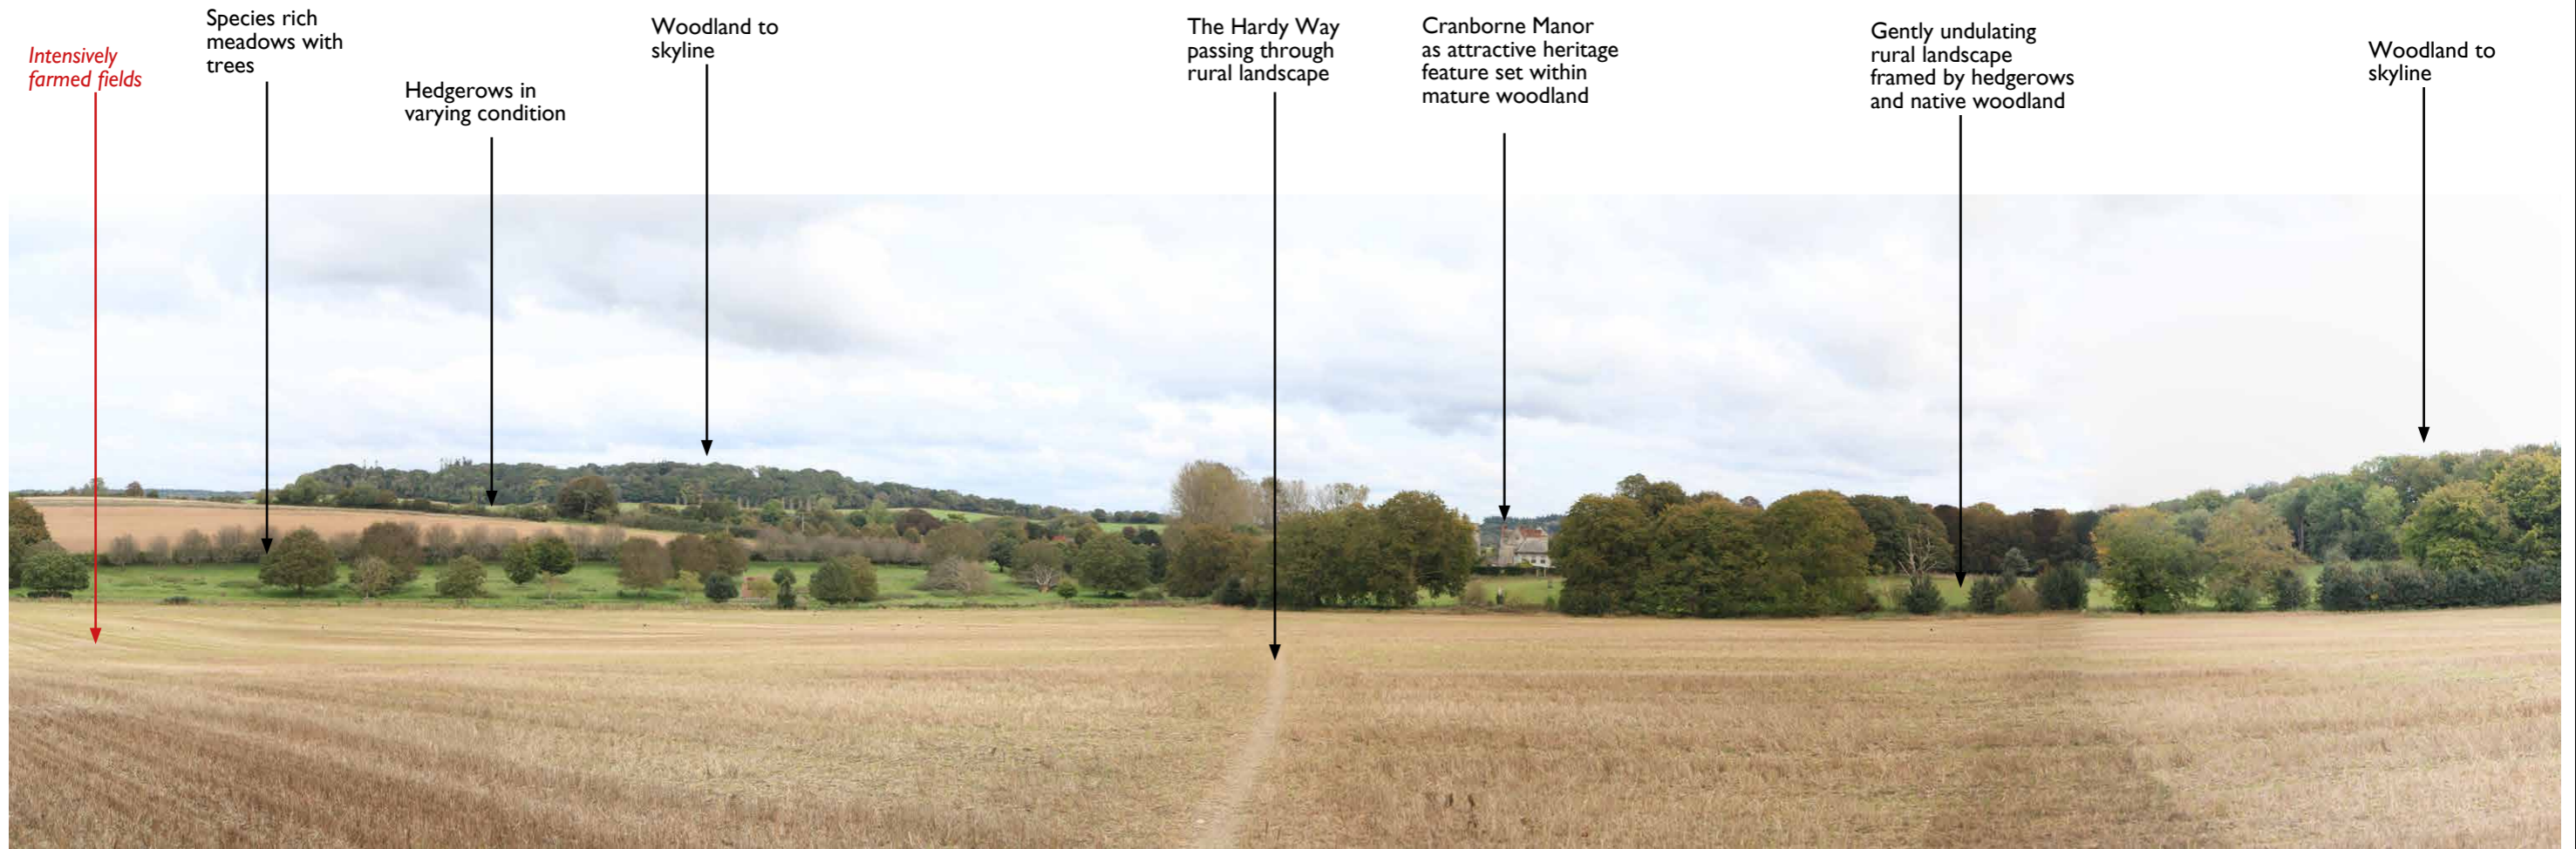

**REPRESENTATIVE VIEW TR2**

*Intensively  
farmed fields*

Species rich  
meadows with  
trees

Hedgerows in  
varying condition

Woodland to  
skyline

The Hardy Way  
passing through  
rural landscape

Cranborne Manor  
as attractive heritage  
feature set within  
mature woodland

Gently undulating  
rural landscape  
framed by hedgerows  
and native woodland

Woodland to  
skyline

P01	Issued for planning	20/11/23	NG	CR
Rev	Description	Date	Drawn	Checked

Drawing Status  
**PLANNING**

**Allen Pyke** The Factory, 2 Acre Road,  
Kingston upon Thames, Surrey KT2 6EF  
T 020 8549 3434  
www.allenpyke.co.uk  
LONDON • CAMBRIDGE • BATH  
A registered practise of the Landscape Institute

Client	Scale
Dudsbury Homes (Southern)	NTS@A3


Project	By/Ctd
Alderholt Meadows, Fordingbridge	NG/CR


Drawing Title	Date
REPRESENTATIVE VIEW TR2	13/11/23

Figure Number:	Revision
3232-APA-ZZ-XX-LA-L-1003.7	P01



**REPRESENTATIVE VIEW TR3**

P01	Issued for planning	20/11/23	NG	CR
Rev	Description	Date	Drawn	Checked
Drawing Status				
<b>PLANNING</b>				
 The Factory, 2 Acre Road, Kingston upon Thames, Surrey KT2 6EF T 020 8549 3434 www.allenpyke.co.uk LONDON • CAMBRIDGE • BATH A registered practise of the Landscape Institute				
Client	Dudsbury Homes (Southern)	Scale	NTS@A3	
Project	Alderholt Meadows, Fordingbridge	By/Ctd	NG/CR	
Drawing Title	REPRESENTATIVE VIEW TR3	Date	13/11/23	
Figure Number:	3232-APA-ZZ-XX-LA-L-1003.8	Revision	P01	

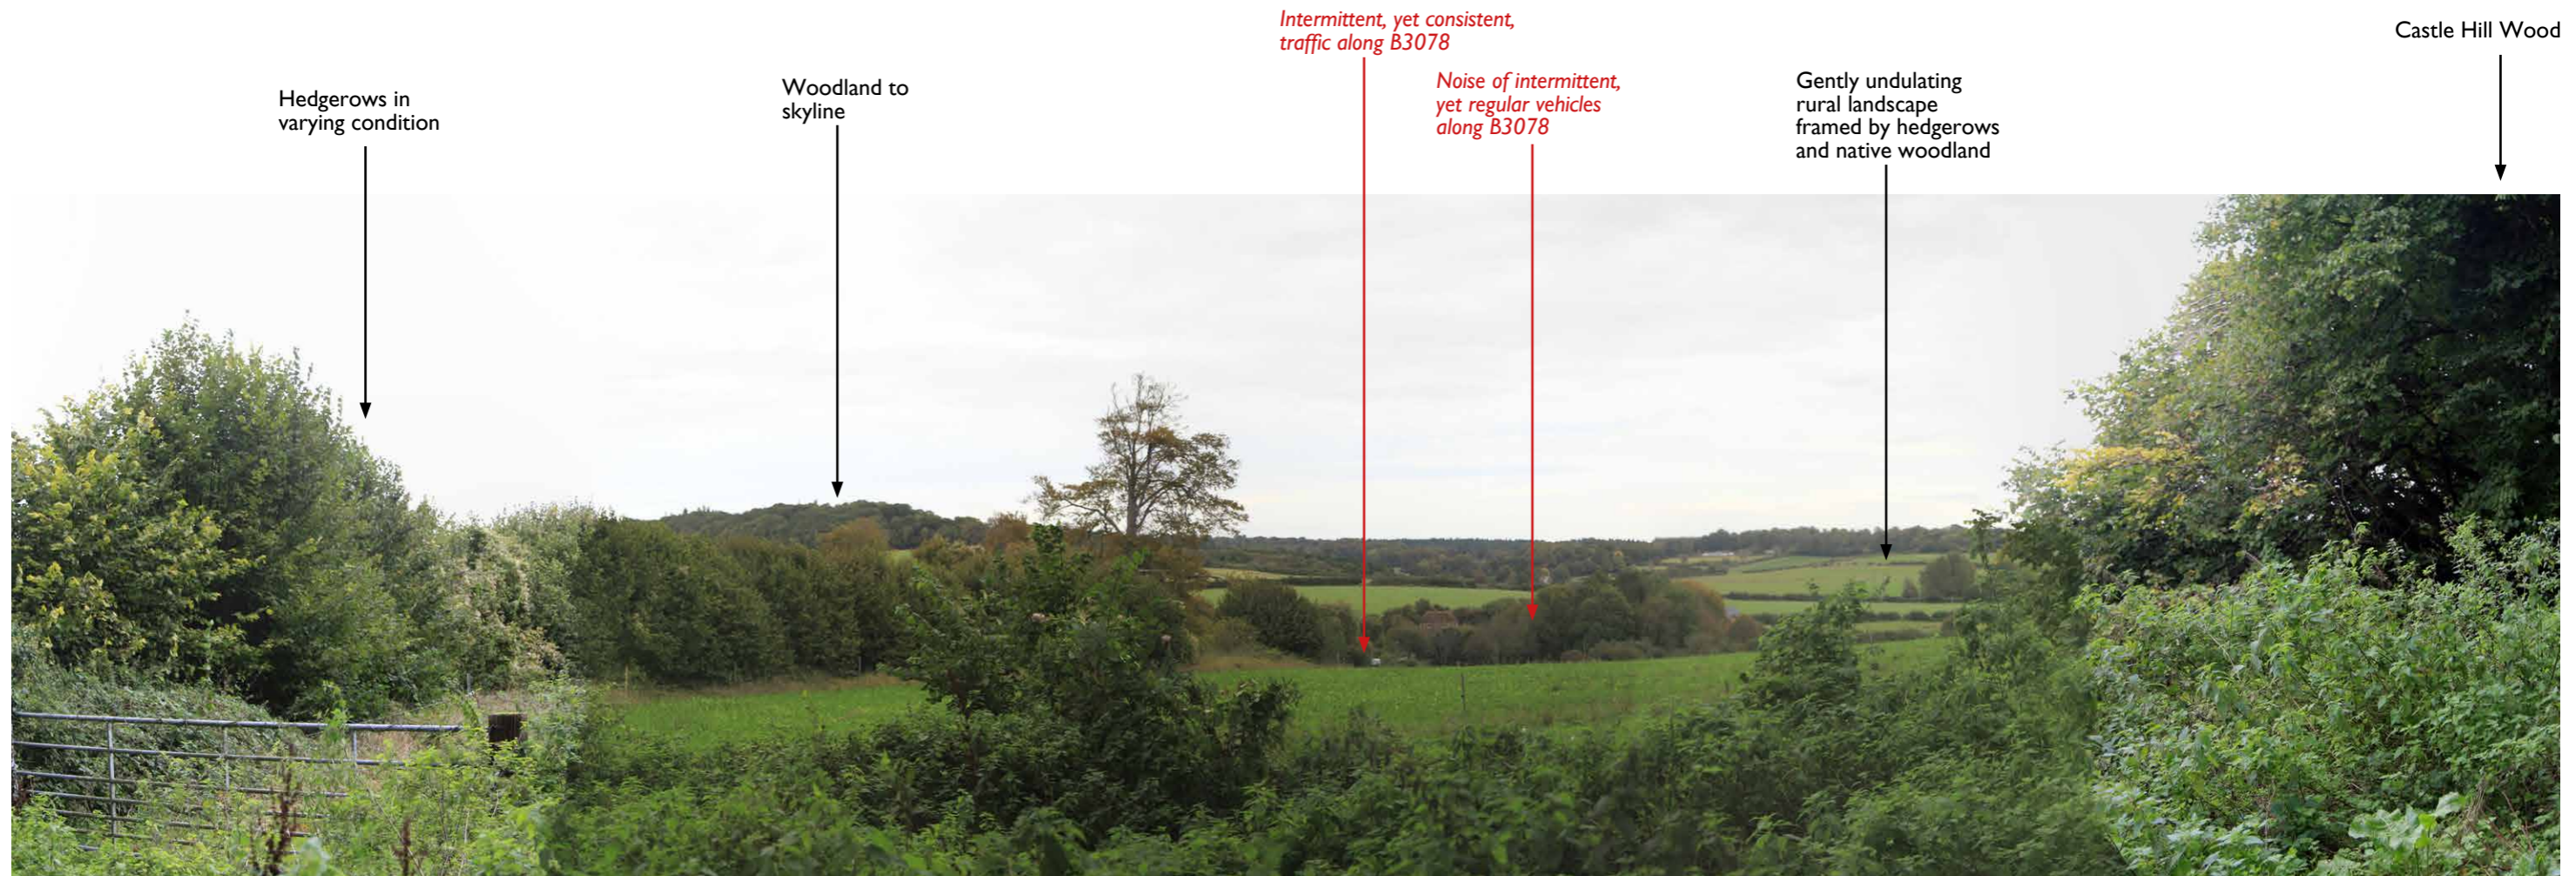


**REPRESENTATIVE VIEW TR4a**

P01	Issued for planning	20/11/23	NG	CR
Rev	Description	Date	Drawn	Checked
Drawing Status				
<b>PLANNING</b>				
<b>Allen Pyke</b>		The Factory, 2 Acre Road, Kingston upon Thames, Surrey KT2 6EF T 020 8549 3434 www.allenpyke.co.uk LONDON • CAMBRIDGE • BATH A registered practise of the Landscape Institute		
Client	Dudsbury Homes (Southern)		Scale	NTS@A3
Project	Alderholt Meadows, Fordingbridge		By/Ctd	NG/CR
Drawing Title	REPRESENTATIVE VIEW TR4a		Date	13/11/23
Figure Number:	3232-APA-ZZ-XX-LA-L-1003.9		Revision	P01




**REPRESENTATIVE VIEW TR4b**

P01	Issued for planning	20/11/23	NG	CR
Rev	Description	Date	Drawn	Checked
Drawing Status				
<b>PLANNING</b>				
 The Factory, 2 Acre Road, Kingston upon Thames, Surrey KT2 6EF T 020 8549 3434 www.allenpyke.co.uk LONDON • CAMBRIDGE • BATH A registered practise of the Landscape Institute				
Client	Dudsbury Homes (Southern)		Scale	NTS@A3
Project	Alderholt Meadows, Fordingbridge		By/Ctd	NG/CR
Drawing Title	REPRESENTATIVE VIEW TR4b		Date	13/11/23
Figure Number:	3232-APA-ZZ-XX-LA-L-1003.10		Revision	P01




**REPRESENTATIVE VIEW TR4c**

P01	Issued for planning	20/11/23	NG	CR
Rev	Description	Date	Drawn	Checked
Drawing Status				
<b>PLANNING</b>				
 The Factory, 2 Acre Road, Kingston upon Thames, Surrey KT2 6EF T 020 8549 3434 www.allenpyke.co.uk LONDON • CAMBRIDGE • BATH A registered practise of the Landscape Institute				
Client		Scale		
Dudsbury Homes (Southern)		NTS@A3		
Project		By/Ctd		
Alderholt Meadows, Fordingbridge		NG/CR		
Drawing Title		Date		
REPRESENTATIVE VIEW TR4c		13/11/23		
Figure Number:		Revision		
3232-APA-ZZ-XX-LA-L-1003.11		P01		



**REPRESENTATIVE VIEW TR5**

P01	Issued for planning	20/11/23	NG	CR
Rev	Description	Date	Drawn	Checked
Drawing Status				
<b>PLANNING</b>				
 The Factory, 2 Acre Road, Kingston upon Thames, Surrey KT2 6EF T 020 8549 3434 www.allenpyke.co.uk LONDON • CAMBRIDGE • BATH A registered practise of the Landscape Institute				
Client	Dudsbury Homes (Southern)	Scale	NTS@A3	
Project	Alderholt Meadows, Fordingbridge	By/Ckd	NG/CR	
Drawing Title	REPRESENTATIVE VIEW TR5	Date	13/11/23	
Figure Number:	3232-APA-ZZ-XX-LA-L-1003.12	Revision	P01	

Mature mixed native woodland



Woodland glades



Mature mixed native woodland



**REPRESENTATIVE VIEW 6a**

P01	Issued for planning	20/11/23	NG	CR
Rev	Description	Date	Drawn	Checked

Drawing Status  
**PLANNING**

**Allen Pyke**  
The Factory, 2 Acre Road,  
Kingston upon Thames, Surrey KT2 6EF  
T 020 8549 3434  
www.allenpyke.co.uk  
LONDON • CAMBRIDGE • BATH  
A registered practise of the Landscape Institute

Client	Scale
Dudsbury Homes (Southern)	NTS@A3

Project	By/Ctd
Alderholt Meadows, Fordingbridge	NG/CR

Drawing Title	Date
REPRESENTATIVE VIEW TR6a	13/11/23

Figure Number:	Revision
3232-APA-ZZ-XX-LA-L-1003.13	P01



Mature mixed native woodland

Maintenance / access road

Coniferous plantation



**REPRESENTATIVE VIEW 6b**

P01	Issued for planning	20/11/23	NG	CR
Rev	Description	Date	Drawn	Checked

Drawing Status  
**PLANNING**

**Allen Pyke** The Factory, 2 Acre Road,  
Kingston upon Thames, Surrey KT2 6EF  
T 020 8549 3434  
www.allenpyke.co.uk  
LONDON • CAMBRIDGE • BATH  
A registered practise of the Landscape Institute

Client	Scale
Dudsbury Homes (Southern)	NTS@A3

Project	By/Ckd
Alderholt Meadows, Fordingbridge	NG/CR

Drawing Title	Date
REPRESENTATIVE VIEW TR6b	13/11/23

Figure Number:	Revision
3232-APA-ZZ-XX-LA-L-1003.14	P01

(Elevated, open panoramic views)  
*(Occasional light aircraft and associated noise)*

Country lane with occasional farm buildings

Native scrub and hedgerows

Electricity Pylon

Mature avenue of trees

Woodland forms undulating skyline

Electricity Pylon



**REPRESENTATIVE VIEW 6c**

P01	Issued for planning	20/11/23	NG	CR
Rev	Description	Date	Drawn	Checked

Drawing Status  
**PLANNING**

**Allen Pyke** The Factory, 2 Acre Road,  
Kingston upon Thames, Surrey KT2 6EF  
T 020 8549 3434  
www.allenpyke.co.uk  
LONDON • CAMBRIDGE • BATH  
A registered practise of the Landscape Institute

Client: Dudsbury Homes (Southern) Scale: NTS@A3

Project: Alderholt Meadows, Fordingbridge By/Ctd: NG/CR

Drawing Title: REPRESENTATIVE VIEW TR6c Date: 13/11/23

Figure Number: 3232-APA-ZZ-XX-LA-L-1003.15 Revision: P01

← (Distant consistent hum of traffic near Fordingbridge)

Electricity Pylon

Intensively farmed land


Gently undulating rural landscape framed by native woodland and mature trees

Woodland forms undulating skyline

(Elevated, open panoramic views)  
(Occasional light aircraft and associated noise)



**REPRESENTATIVE VIEW 6d**

Rev	Description	Date	Drawn	Checked
P01	Issued for planning	20/11/23	NG	CR
Drawing Status				
<b>PLANNING</b>				
 The Factory, 2 Acre Road, Kingston upon Thames, Surrey KT2 6EF T 020 8549 3434 www.allenpyke.co.uk LONDON • CAMBRIDGE • BATH A registered practise of the Landscape Institute				
Client	Dudsbury Homes (Southern)		Scale	NTS@A3
Project	Alderholt Meadows, Fordingbridge		By/Ctd	NG/CR
Drawing Title	REPRESENTATIVE VIEW TR6d		Date	13/11/23
Figure Number:	3232-APA-ZZ-XX-LA-L-1003.16		Revision	P01

← (Distant consistent hum of traffic near Fordingbridge)

Gently undulating rural landscape framed by native woodland and mature trees

Woodland forms skyline

Intensively grazed land with stock fencing

(Elevated, open panoramic views)  
(Occasional light aircraft and associated noise)

Country lanes set within mature hedgerows



**REPRESENTATIVE VIEW 7a**

P01	Issued for planning	20/11/23	NG	CR
Rev	Description	Date	Drawn	Checked

Drawing Status  
**PLANNING**

**Allen Pyke**  
The Factory, 2 Acre Road,  
Kingston upon Thames, Surrey KT2 6EF  
T 020 8549 3434  
www.allenpyke.co.uk  
LONDON • CAMBRIDGE • BATH  
A registered practise of the Landscape Institute

Client: Dudsbury Homes (Southern) Scale: NTS@A3


Project: Alderholt Meadows, Fordingbridge By/Ctd: NG/CR

Drawing Title: REPRESENTATIVE VIEW TR7a Date: 13/11/23

Figure Number: 3232-APA-ZZ-XX-LA-L-1003.17 Revision: P01



**REPRESENTATIVE VIEW 7b**

P01	Issued for planning	20/11/23	NG	CR
Rev	Description	Date	Drawn	Checked
Drawing Status				
<b>PLANNING</b>				
 The Factory, 2 Acre Road, Kingston upon Thames, Surrey KT2 6EF T 020 8549 3434 www.allenpyke.co.uk LONDON • CAMBRIDGE • BATH A registered practise of the Landscape Institute				
Client		Scale		
Dudsbury Homes (Southern)		NTS@A3		
Project		By/Ctd		
Alderholt Meadows, Fordingbridge		NG/CR		
Drawing Title		Date		
REPRESENTATIVE VIEW TR7b		13/11/23		
Figure Number:		Revision		
3232-APA-ZZ-XX-LA-L-1003.18		P01		




Gentle rural landscape framed by native woodland

Mixed mature woodland forms skyline and feature in the view

Native planting to roadside ditch

Mature oak next to rural lane

**REPRESENTATIVE VIEW 8**

P01	Issued for planning	20/11/23	NG	CR
Rev	Description	Date	Drawn	Checked
Drawing Status				
<b>PLANNING</b>				
 The Factory, 2 Acre Road, Kingston upon Thames, Surrey KT2 6EF T 020 8549 3434 www.allenpyke.co.uk LONDON • CAMBRIDGE • BATH A registered practise of the Landscape Institute				
Client	Dudsbury Homes (Southern)		Scale	NTS@A3
Project	Alderholt Meadows, Fordingbridge		By/Ctd	NG/CR
Drawing Title	REPRESENTATIVE VIEW TR8		Date	13/11/23
Figure Number:	3232-APA-ZZ-XX-LA-L-1003.19		Revision	P01