


The drawings, information and data recorded in this document ("the information") is the property of Paul Basham Associates. This document and the information are solely for the use of the authorised recipient and this document may not be used, copied or reproduced in whole or part for any purposes other than which it was supplied by Paul Basham Associates. Paul Basham Associates makes no representation, undertakes no duty and accepts no responsibilities to any third party who may use or rely upon this document or the information.

GENERAL NOTES

1. THIS DRAWING IS INTENDED TO BE READ IN CONJUNCTION WITH ALL RELEVANT ARCHITECTS, ENGINEERS, SERVICES AND SPECIALIST DRAWINGS, DETAILS AND SPECIFICATIONS.
2. ANY VARIATIONS OR DISCREPANCIES BETWEEN THESE DRAWINGS IN TERMS OF DIMENSIONS OR DETAILS SHOULD BE DRAWN TO THE ATTENTION OF THE ARCHITECT AND/OR THE ENGINEER FOR CLARIFICATION.
3. ALL FIGURED DIMENSIONS TO BE TAKEN IN PREFERENCE TO SCALED DIMENSIONS. DO NOT SCALE THIS DRAWING.
4. PAUL BASHAM ASSOCIATES ACCEPTS NO RESPONSIBILITY FOR THE ACCURACY OF BACKGROUND INFORMATION PRODUCED BY THIRD PARTIES – THIS MUST BE TREATED AS INDICATIVE ONLY.
5. THIS DRAWING SHOULD ONLY BE USED FOR CONSTRUCTION IF THE PROJECT PHASE IN THE TITLE FRAME BELOW IS SHOWN AS "CONSTRUCTION". PAUL BASHAM ASSOCIATES TAKE NO RESPONSIBILITY FOR CONSTRUCTION WORKS UNDERTAKEN TO DRAWINGS WHICH ARE NOT MARKED UNDER THIS PHASE.

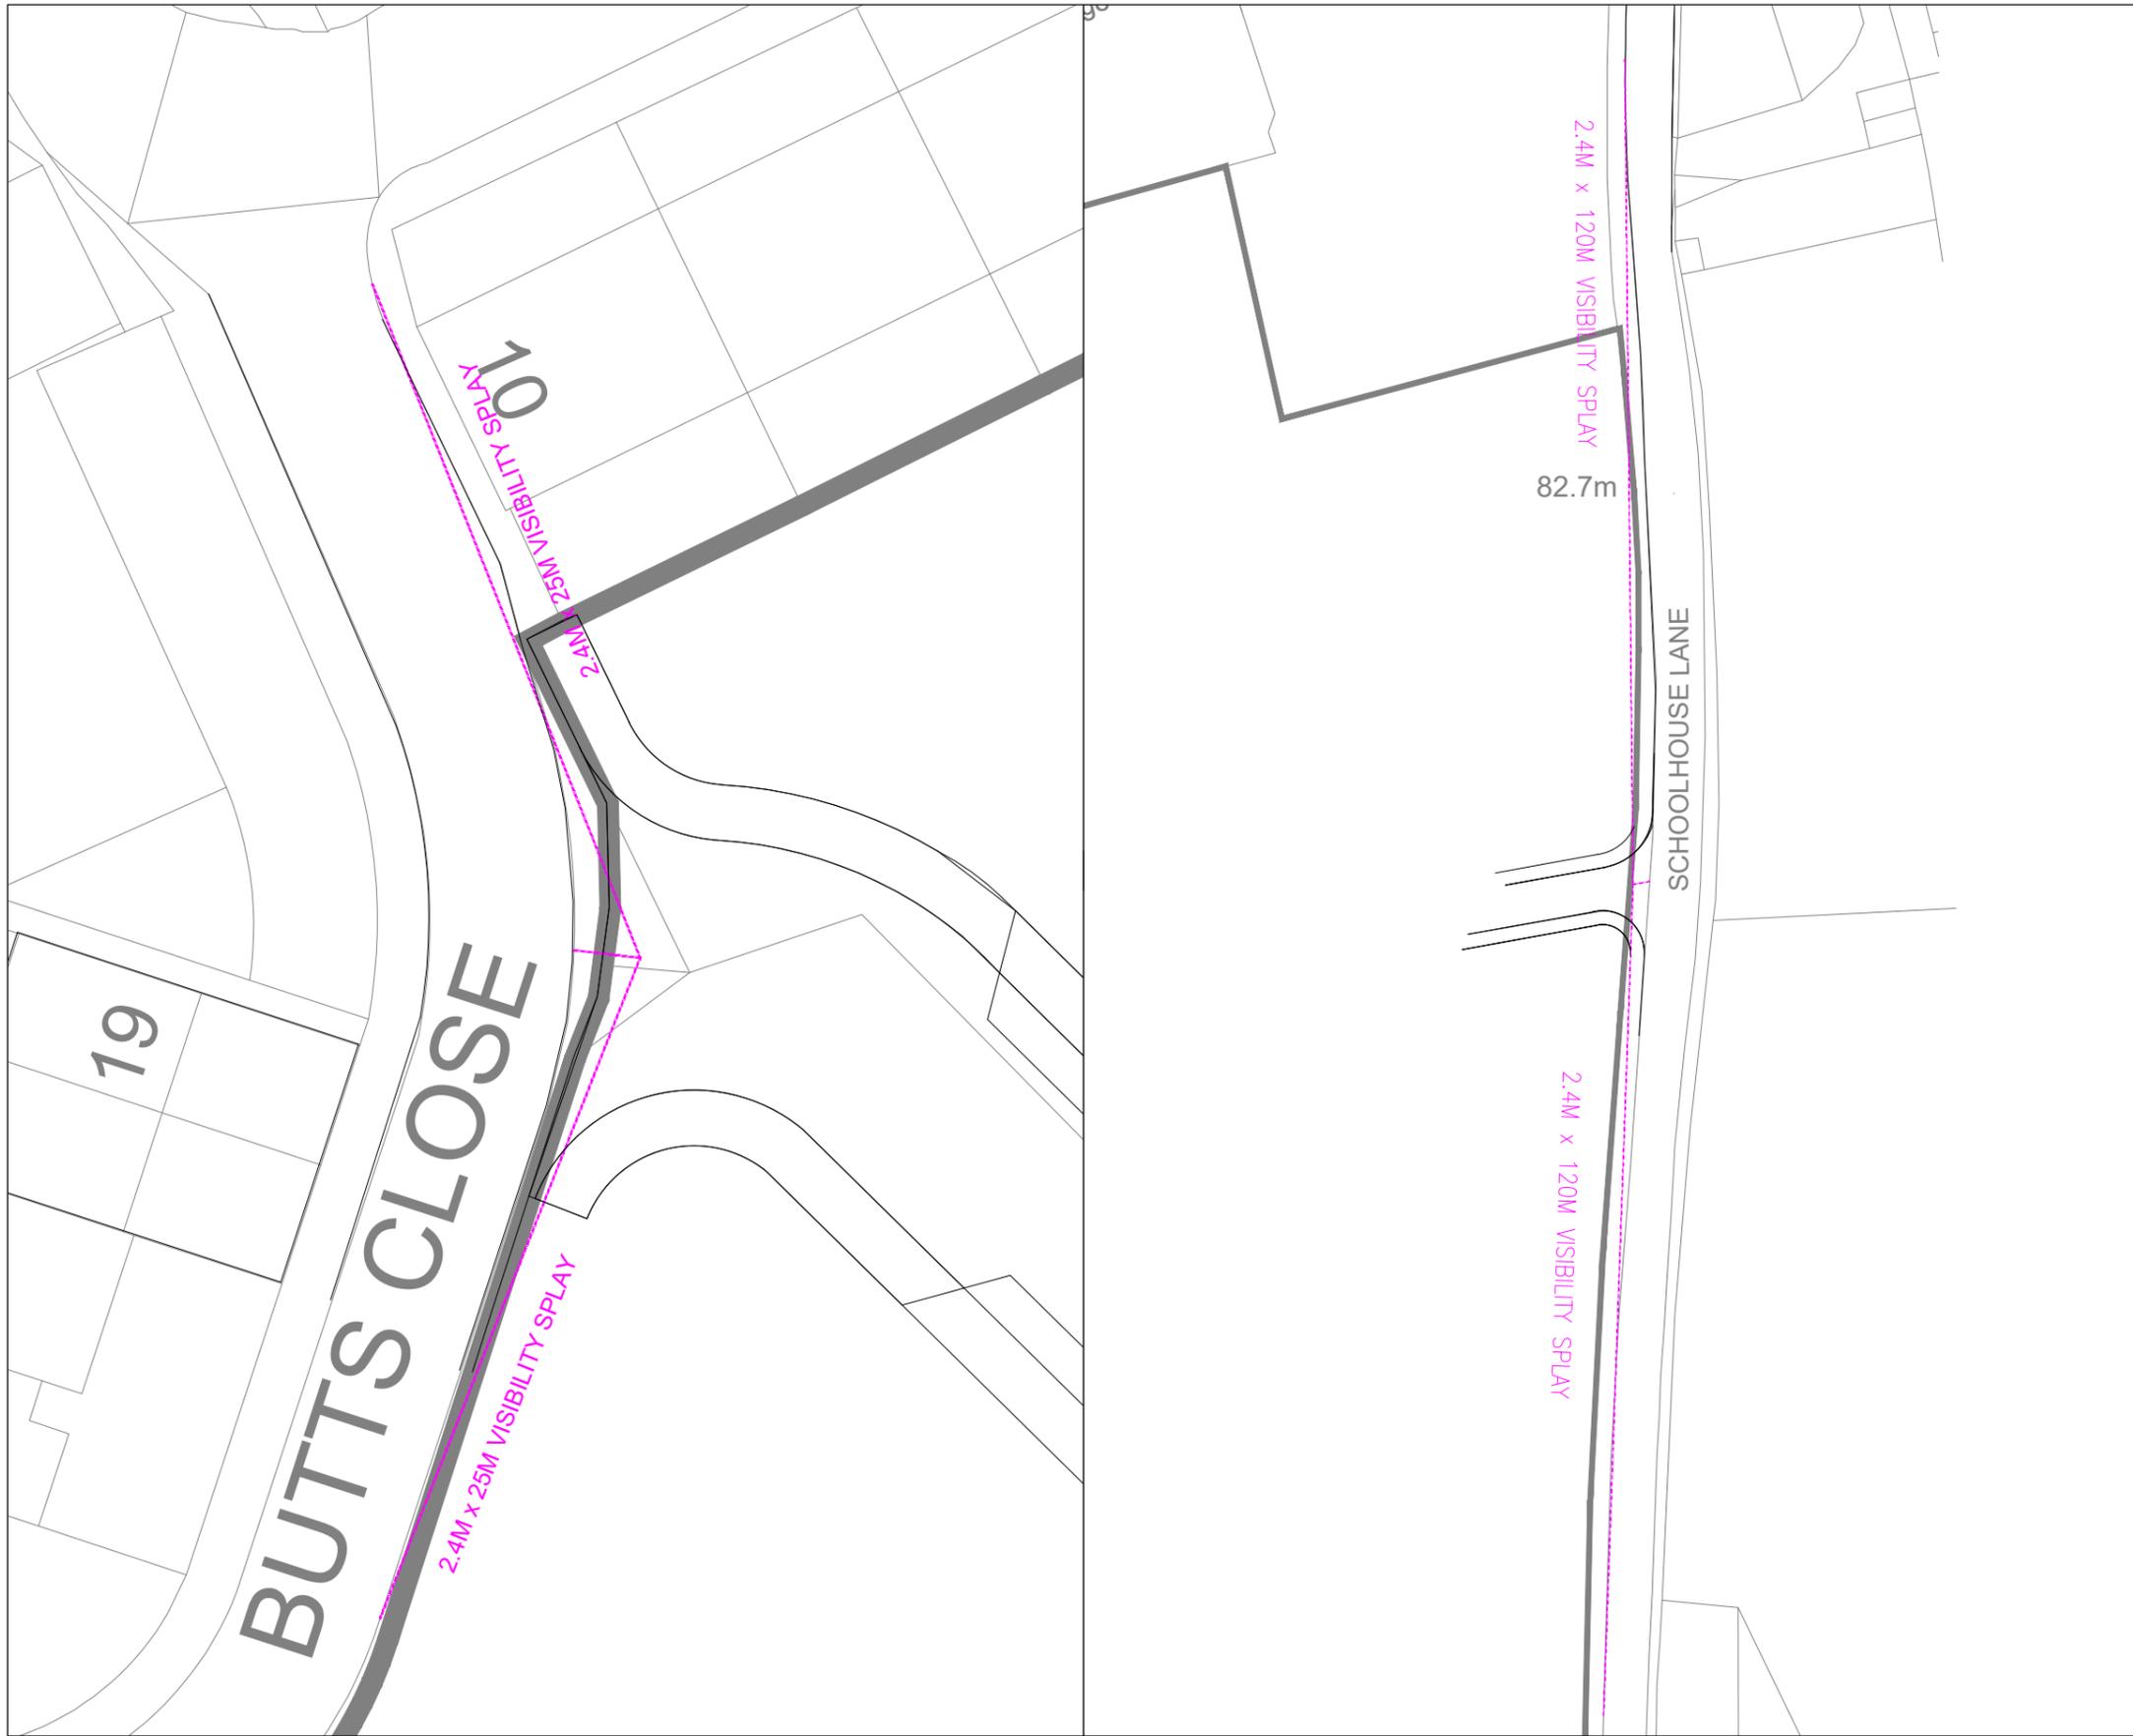

BUTTS CLOSE 2.4M x 25M SITE ACCESS VISIBILITY SPLAY (SCALE 1:250)


SCHOOLHOUSE LANE 2.4M x 120M SITE ACCESS VISIBILITY SPLAY (SCALE 1:1000)

Project Name BUTTS CLOSE, MARNHULL	Title PROPOSED SITE ACCESS VISIBILITY SPLAYS
Project Phase PRELIMINARY	

Paul Basham Associates Ltd
 Suite 4, Hitching Court, Blacklands Way, Abingdon Business Park,
 Abingdon, OX14 1RG
 01235 425460
 info@paulbashamassociates.com www.paulbashamassociates.com

Client

Date Created 26.04.23	Drawn By JH	Approved By HC	Suitability Code -
PBA Project Number 106.0026		Scale AS SHOWN	(AT A3)
PBA Drawing No: 106.0026-0008			Revision P01

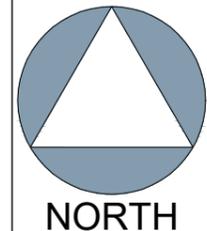

Rev P01	Description FIRST ISSUE	Date 26.04.23	By JH	App'd HC
-------------------	-----------------------------------	-------------------------	-----------------	--------------------