


East Elevation

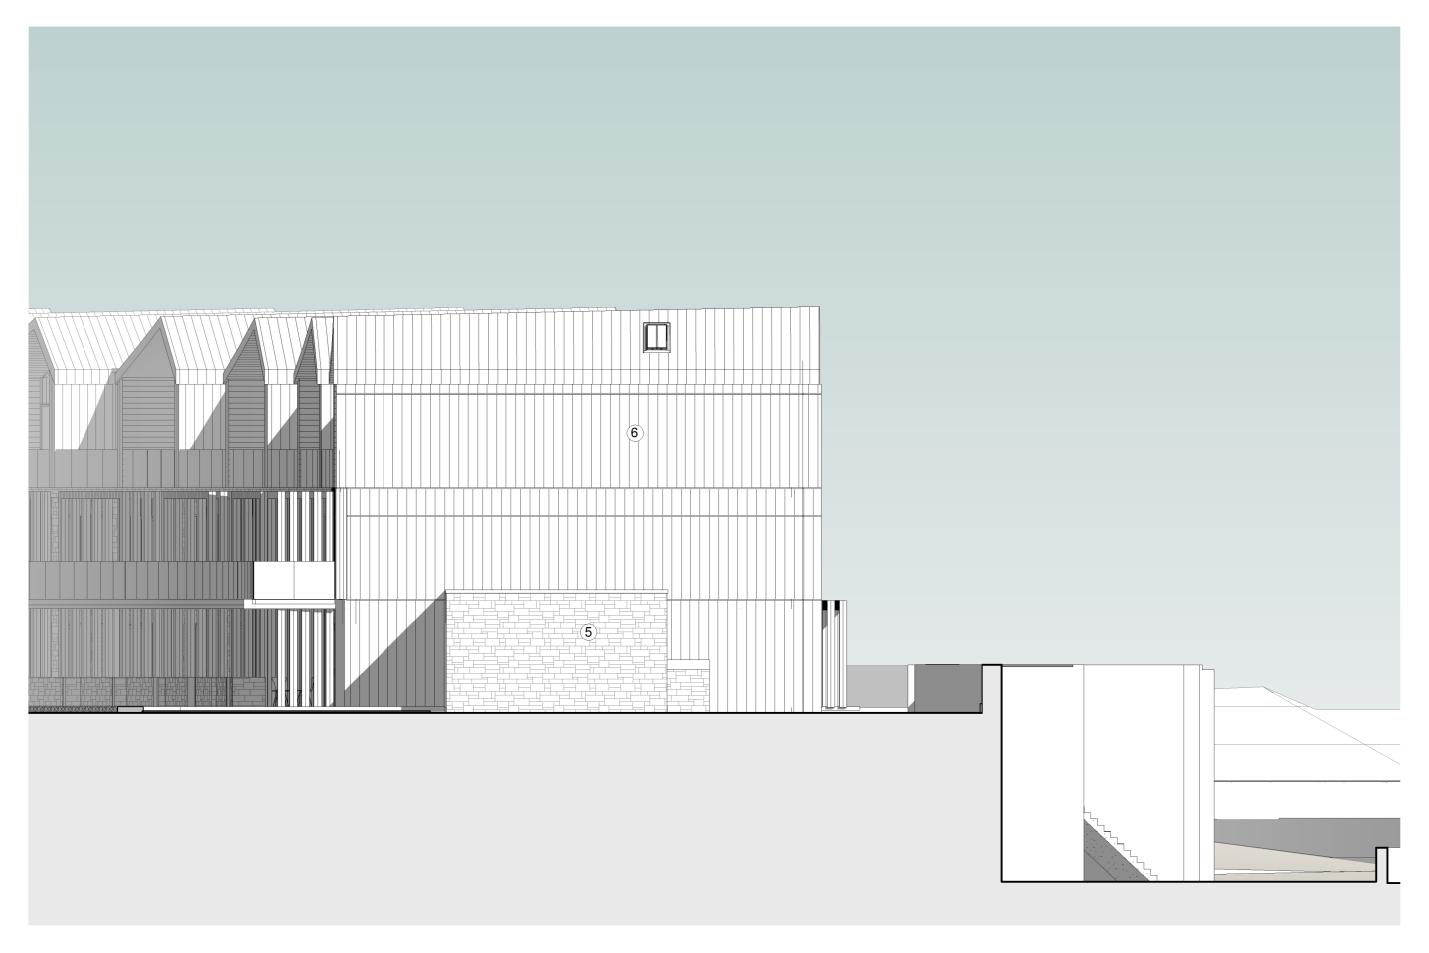


West Elevation




## 




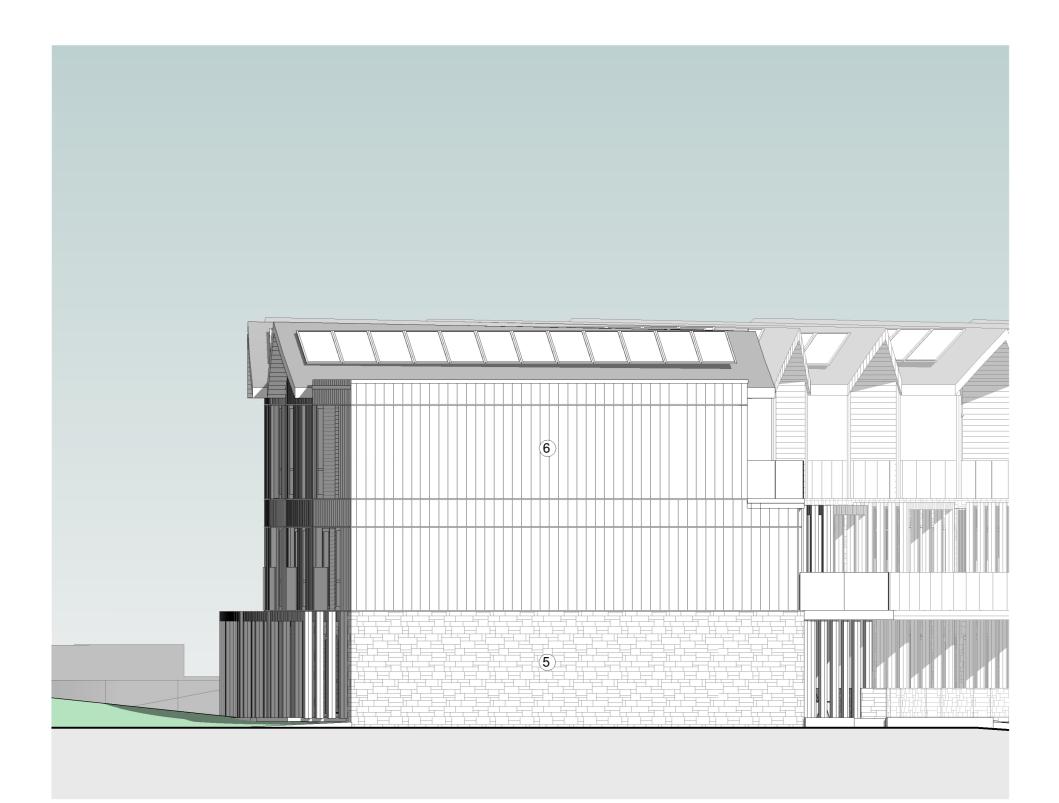



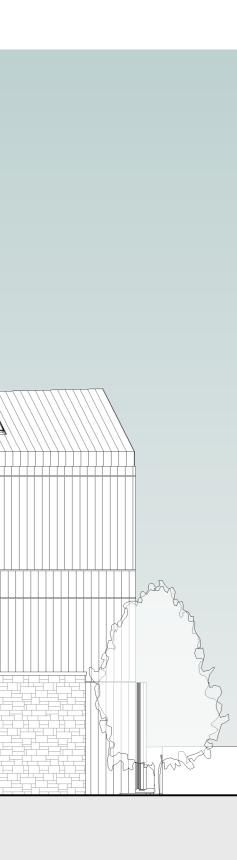


## Notes Do not scale from this document, unless for the purposes of planning applications where a scale bar is provided. Refer to figured dimensions only. All dimensions to be verified on site prior to construction. Report all discrepancies or ambiguities to the Document Originator immediately. This document is to be read in conjunction with relevant documents, drawings and standards.

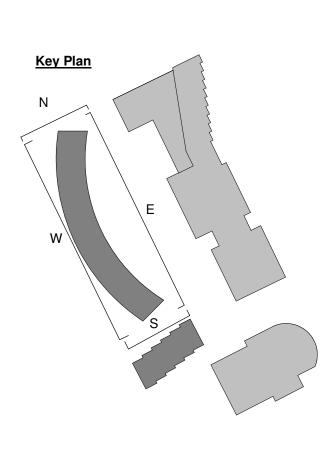

Proposed Materials	
01	Curtain Wall Glazing - Dark Grey Stick System & Matching Doorsets
02	Timber Cladding - Vertical Shiplap
03	Vertical Open Slatted Timber
04	Clear Glazed Frameless Balustrade
05	Purbeck Dressed Stone Wall
06	Standing Seam Natural Grey Zinc
(11)	Dark Grey Aluminium Doors and Windows
(12)	Green Wall
13	PV Panels
14	Timber Soffit
15	Mansafe System
16	Extensive Green Roof
17	Pressed Dark Grey Aluminium
18	PPC Grey Toned Aluminium Vertical Railing Balustrade
(19)	Stone Paving
(19)	Perforated Dark Grey Aluminium Roller Shutter
20	Timber Cladding - Horizontal Shiplap
21	Planting - climbers/ plants

Opague glass

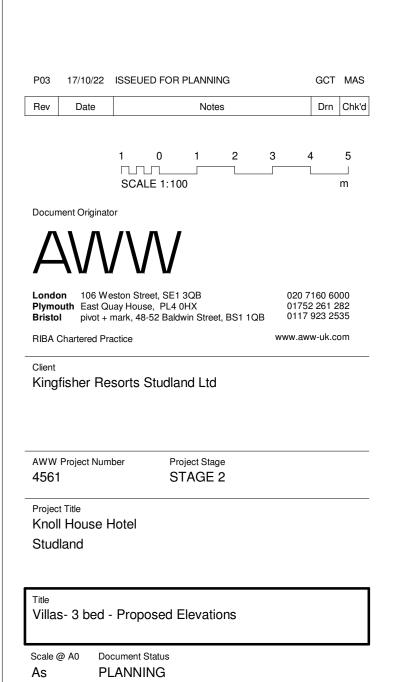

indicated<br/>ProjectVolumeLevelTypeRoleNumberRev4561AWWT1ZZDRA30000P03