
═╎<sub>┙</sub>╞══╎┥┝╼╾┝┥┾══┼╵┽══┽┝┤══┥┾╞══╎┽┝╾┯╎<sub>┥</sub>╞══╽╷╽ OUTLINE OF <u>│</u>╤╤<u>╢</u><u>╵</u>╧╤╤<u>┤└</u>╧╤╤<u>┤└</u>╧╤╤<u>╎</u>└╧╤╤<u>╎</u>└╧╒╤<u>╎</u>└╧╎╤┼╷╵╵ \_\_\_\_\_\_/ / / \_\_\_\_\_/ / / / \_\_\_\_\_/ / / / \_\_\_\_\_/ ──│┞┼╴━┤┼┼╺━│┼┤╺━╎┼╎━╸┼┤┝╾╶┽╎┝╴╾┽│┼╴╾┽┝┼╴━╎┼┼╺━│┼┤╺━┝┼╎━╸┼┤┝═╶┽┤┝╸╾┽│┼╴╾┽│┼╴╾┥┝┾╴╺┥ ┽┽╎<u>━╸</u>┼┽╎<u>━╸</u>┽┤┼<u>━</u>╺┽╎┼<u>╾</u>╺┽│┼<u>╴╼</u>╎┝┽<u>╼</u>╎┼┤<u>╼╸</u>╎┼╎<u>━╸</u>┼┼╎<u>━</u>╺┼┤┼<u>═</u>╺┼│┼<u>╴</u>╺┽│┼<u>╴</u>╼┤┝┼╴<u>╼</u>│┼┼<u>╼</u>│┼┤

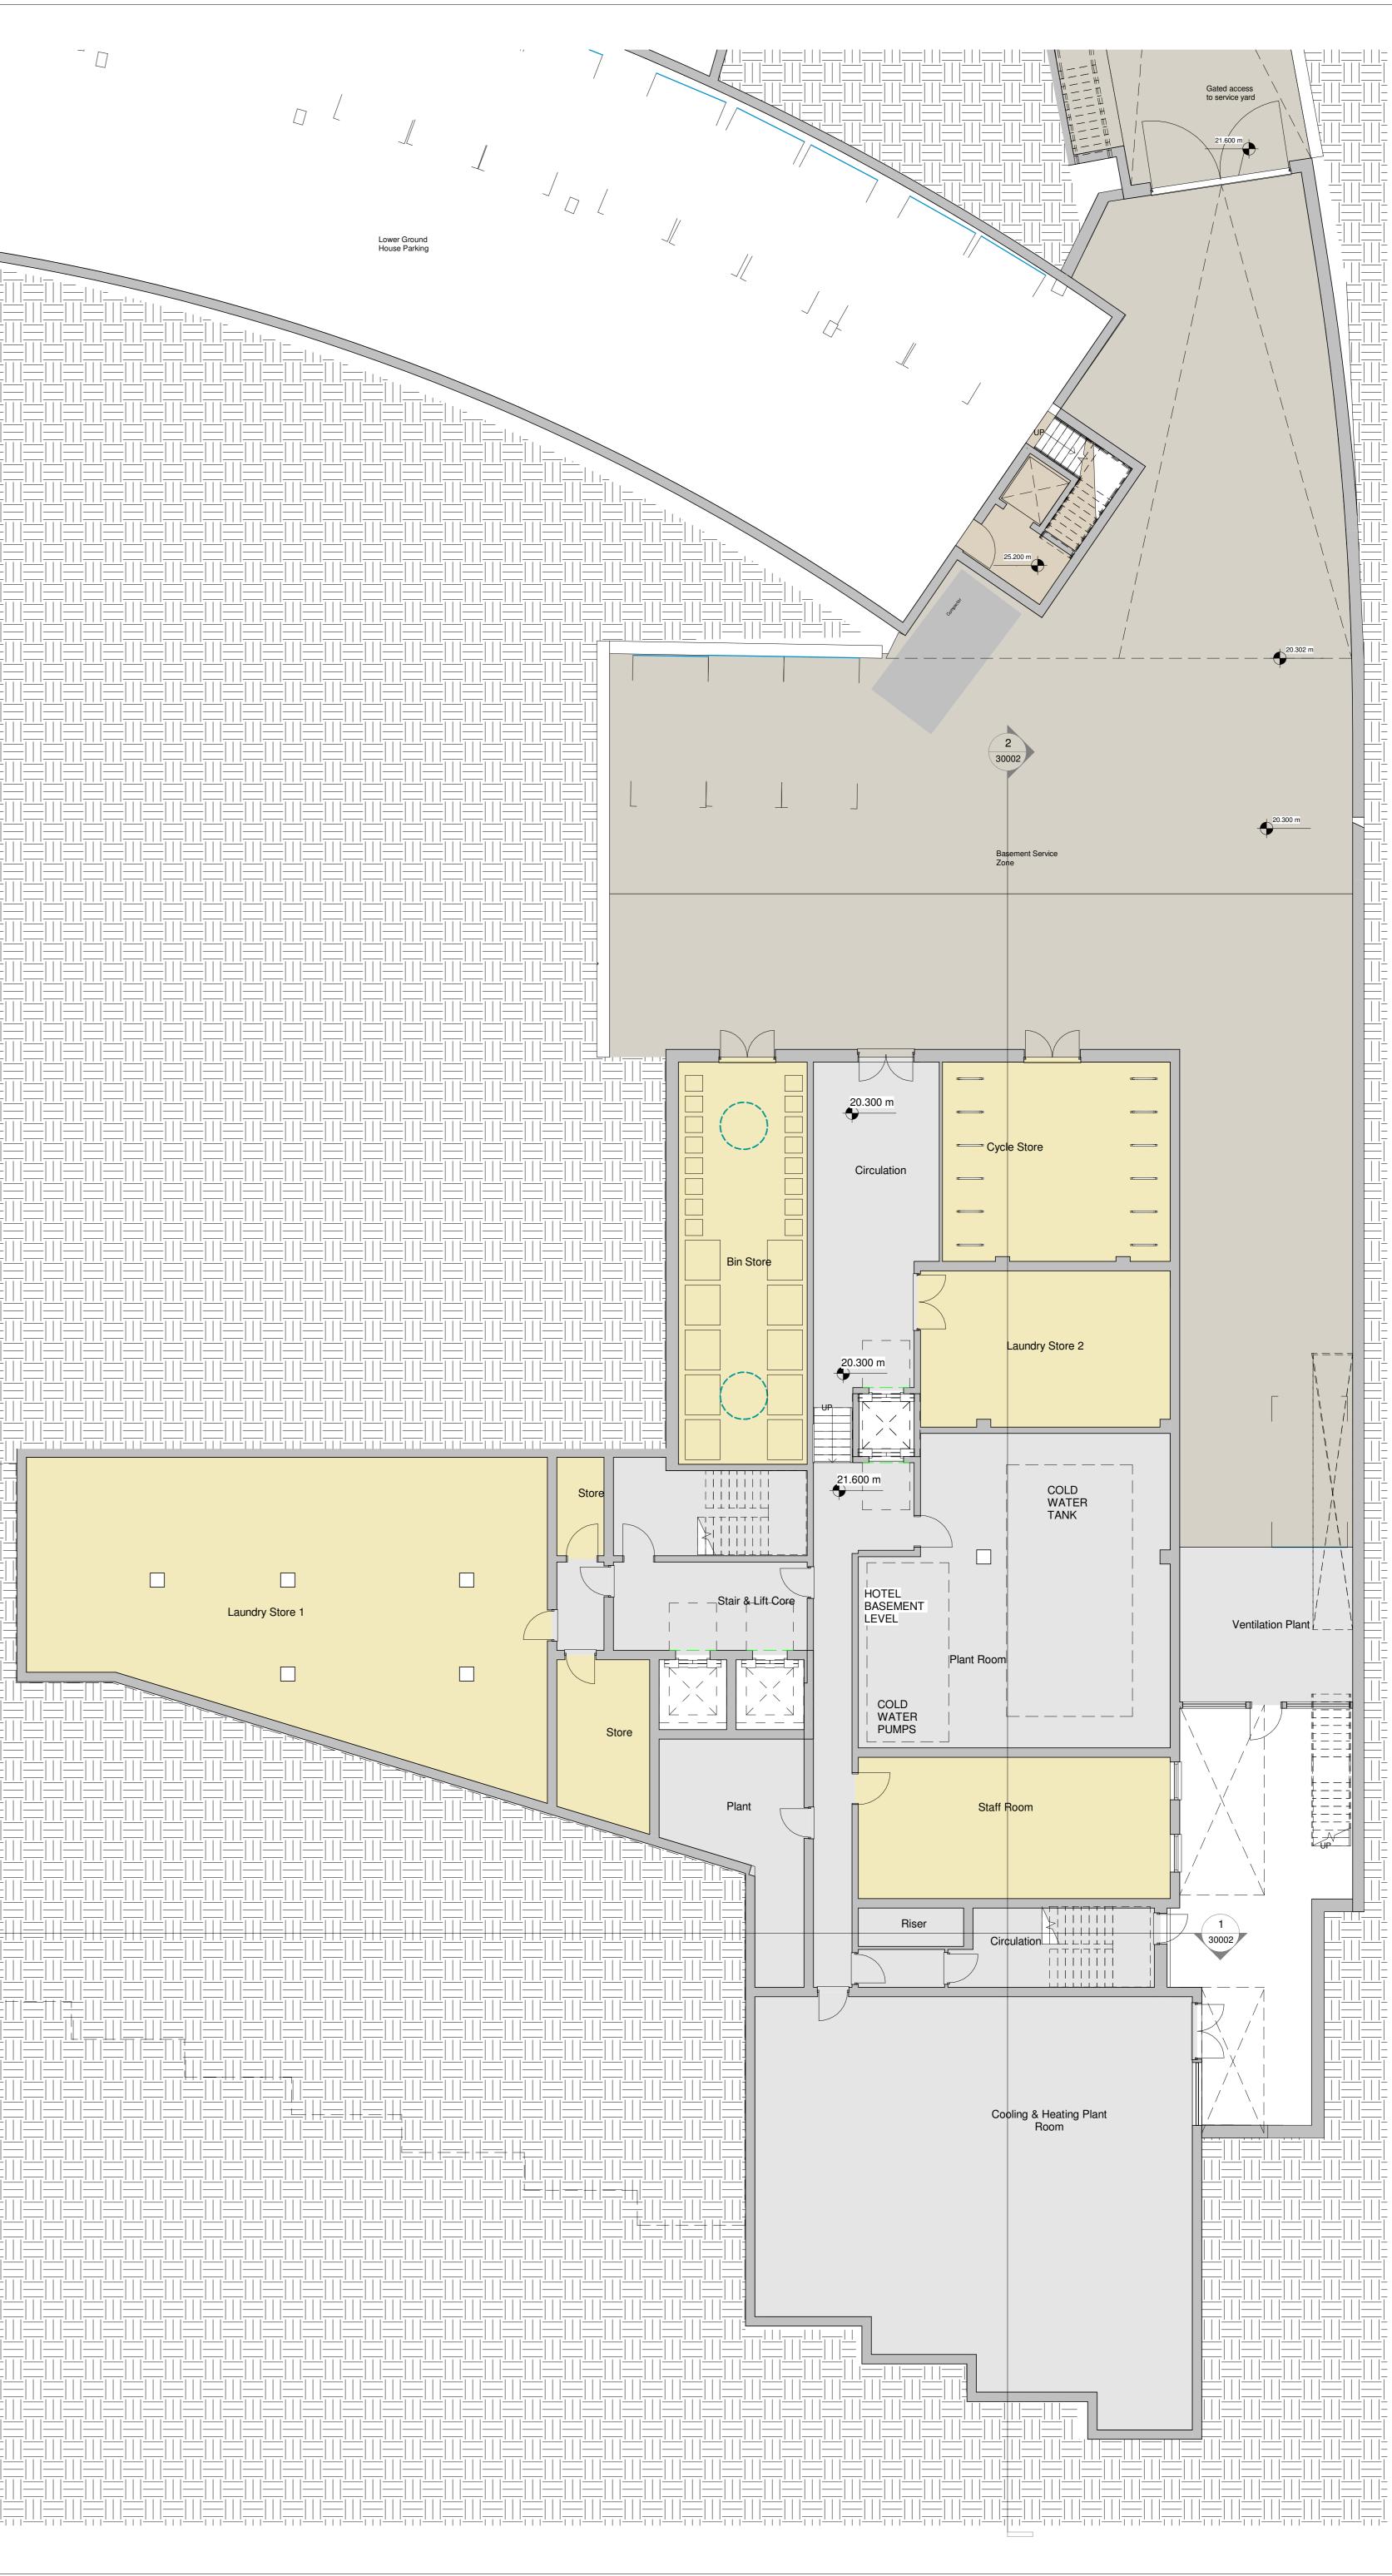

AWW Proj 4561	ject Numb	ber		ct Stage			
4501			317				
Project Titl	е						
Knoll H	ouse H	lotel					
Studlan	d						
Title							
<sup>Title</sup> Hotel -	Basem	ient - P	ropose	ed			
Title Hotel -	Basem	ient - P	ropose	ed			
Hotel -			•	ed			
Hotel - Scale @ A	0 Doc	ument Sta	atus	ed			
Hotel - Scale @ Al	0 Doc PL		atus	ed			
Hotel - Scale @ A	0 Doc PL	ument Sta	atus	ed	Role	Number	Bev

Notes

1 0 1 2 3 4 5 SCALE 1:100 m

 London
 106 Weston Street, SE1 3QB
 020 7160 6000

 Plymouth
 East Quay House, PL4 0HX
 01752 261 282

 Bristol
 pivot + mark, 48-52 Baldwin Street, BS1 1QB
 0117 923 2535

P05 18/10/22 Planning issue

Document Originator


<sup>Client</sup> Kingfisher Resorts Studland Ltd

**RIBA** Chartered Practice

Rev Date

KM MAS

www.aww-uk.com

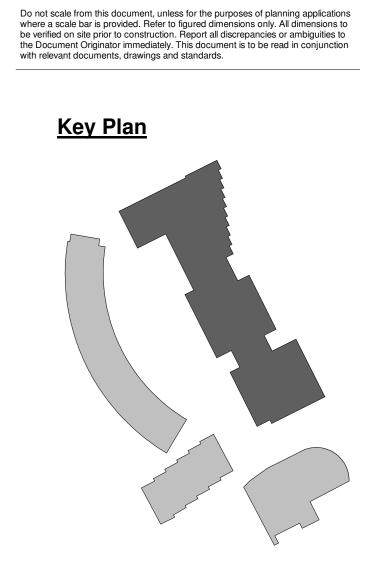

Notes