


Proposed East Elevation 1:100



Proposed North Elevation 1:100




Proposed South Elevation
1:100

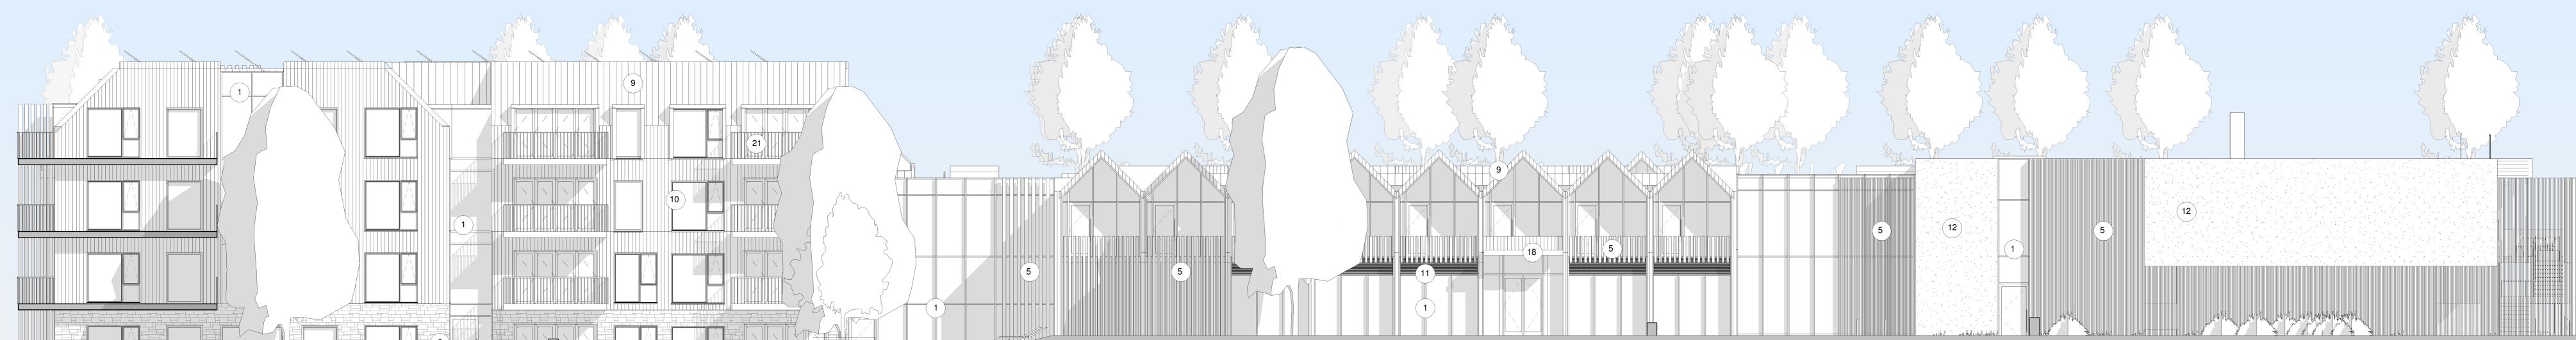

Proposed West Elevation 1:100

Do not scale from this document, unless for the purposes of planning applications where a scale bar is provided. Refer to figured dimensions only. All dimensions to be verified on site prior to construction. Report all discrepancies or ambiguities to the Document Originator immediately. This document is to be read in conjunction with relevant documents, drawings and standards.

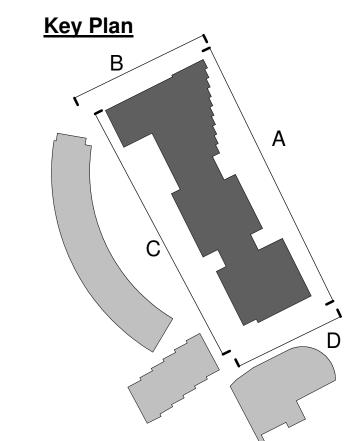

01 Curtain Wall Glazing - Dark Grey Stick System with Expressed Vertical Mullions & Matching Doorsets Dark Grey Aluminium Brise Soliel

Timber Cladding - Horizontal Shiplap Timber Cladding - Vertical Shiplap

05 Vertical Open Slatted Timber

06 Vertical Slatted Timber -Louvre Behind

07 Clear Glazed Frameless Balustrade

08 Purbeck Dressed Stone Wall

9 Standing Seam Natural Grey Zinc Roof Dark Grey Aluminium Doors and Windows

Dark Grey Aluminium Louvres (12) Green Wall

PV Panels Dark Grey Perforated Aluminium Roller Shutter

(15) Timber Soffit Mansafe System

> Extensive Green Roof Entrance Canopy - Pressed

20 Dark Grey Render

Stone Paving to Balconies

Stainless Steel Restaurant Flue

24 Timber Column

P05 18/10/22 Planning issue KM MAS

 London
 106 Weston Street, SE1 3QB
 020 7160 6000

 Plymouth
 East Quay House, PL4 0HX
 01752 261 282

 Bristol
 pivot + mark, 48-52 Baldwin Street, BS1 1QB
 0117 923 2535

RIBA Chartered Practice

Kingfisher Resorts Studland Ltd

AWW Project Number Project Stage 4561 STAGE 2

Project Title Knoll House Hotel

Title
Hotel - Elevations Proposed

Scale @ A0 Document Status
As PLANNING indicated
Project Origin. Volume Level Type Role Number Rev
4561 AWW T3 X DR A 30001 P05