


al Earthworks

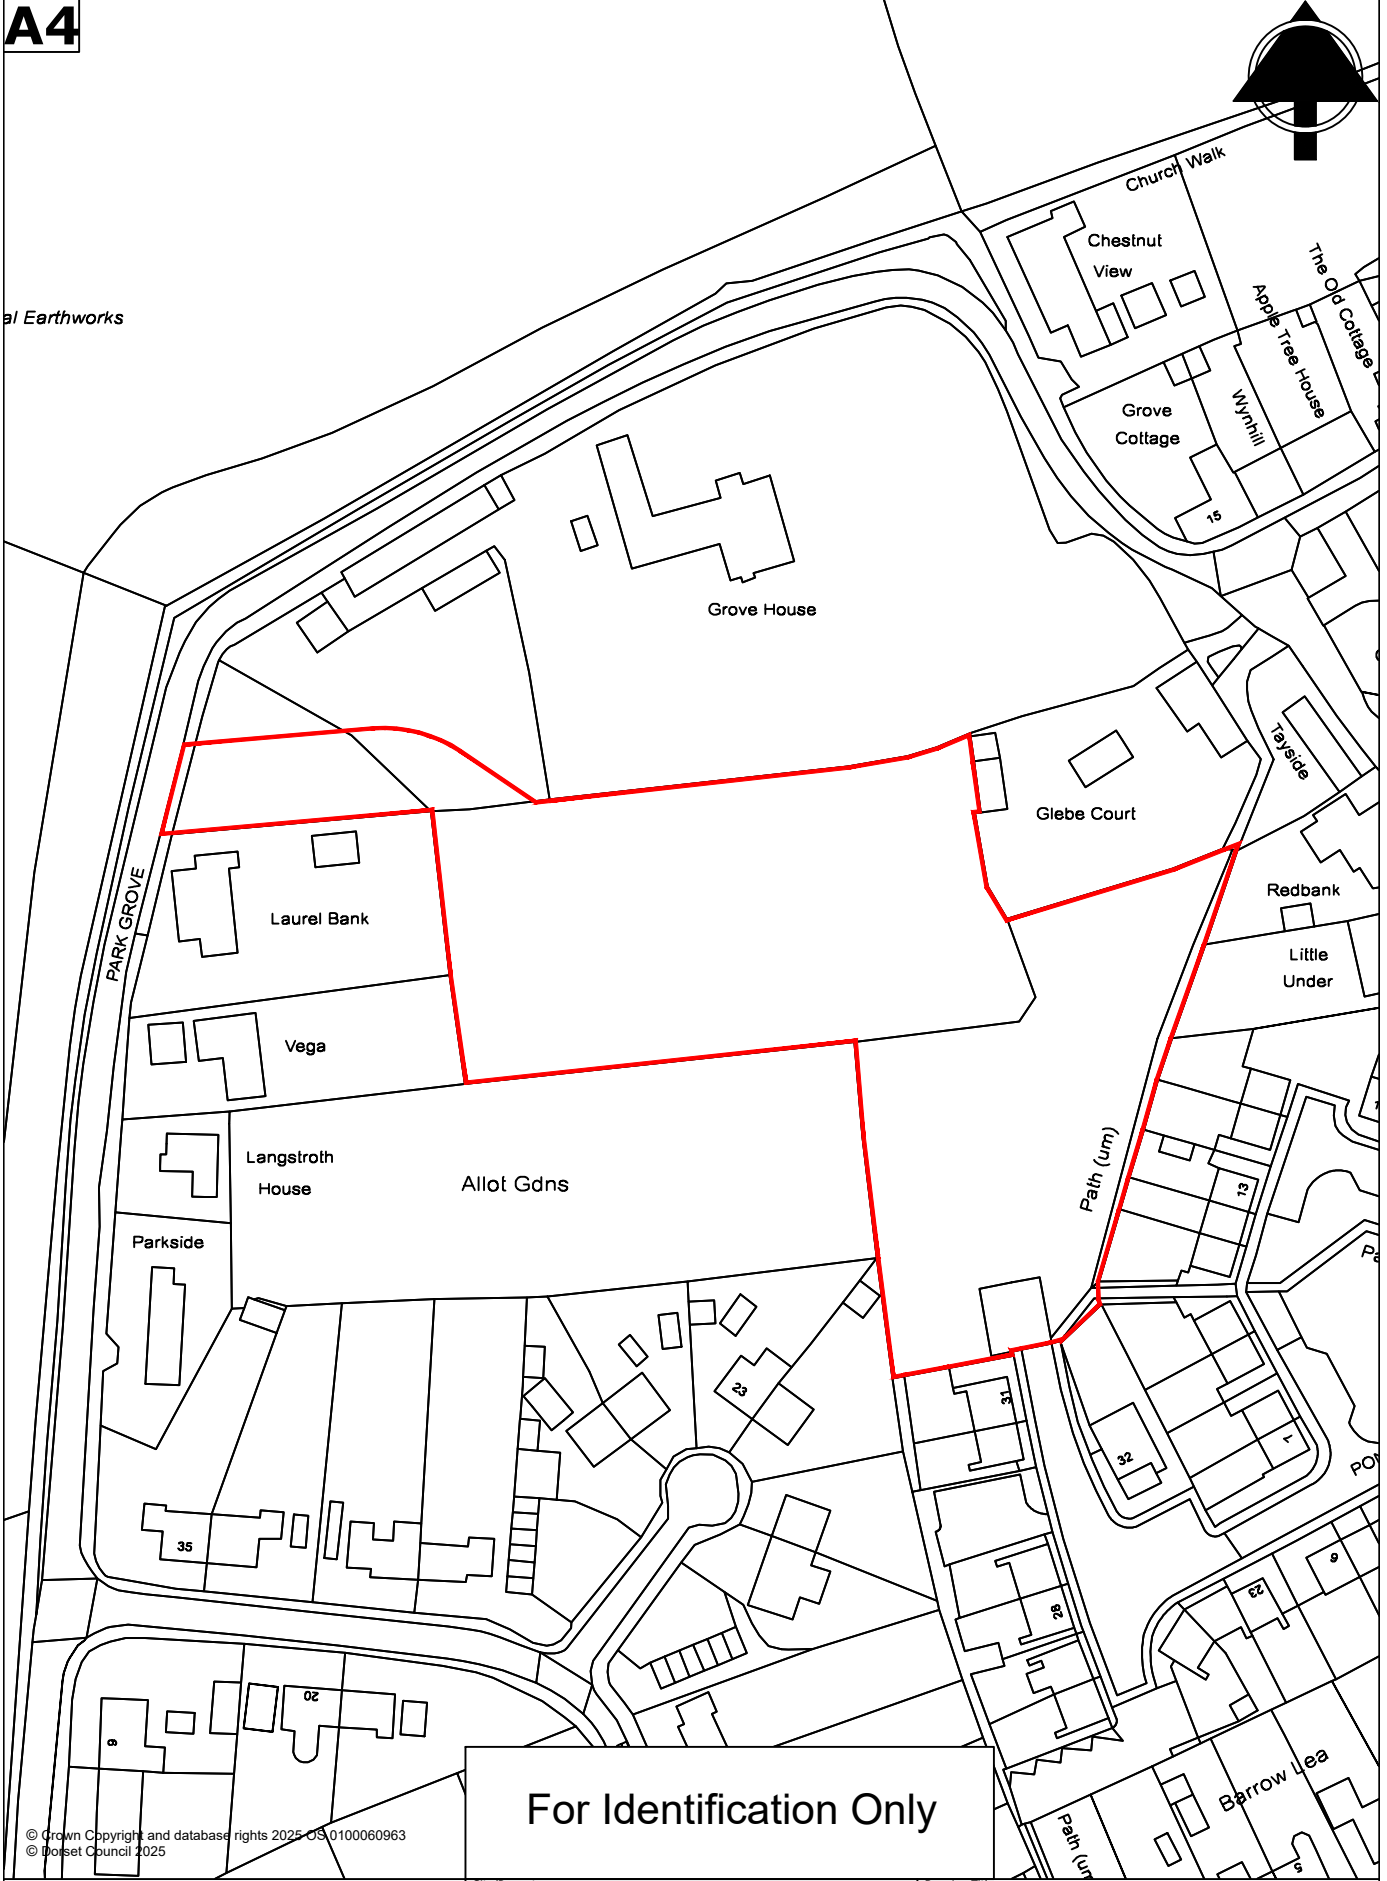

For Identification Only

© Crown Copyright and database rights 2025 OS 0100060963
© Dorset Council 2025



Site/Property
LAND AT POND WALK
STALBRIDGE

Drawing Title
SALE PLAN

Scale: 1:1250 @ A4 Date: 14/02/2025 Drawn: RT

UPRN	Drawing Number
------	----------------