




Location plan key
NTS

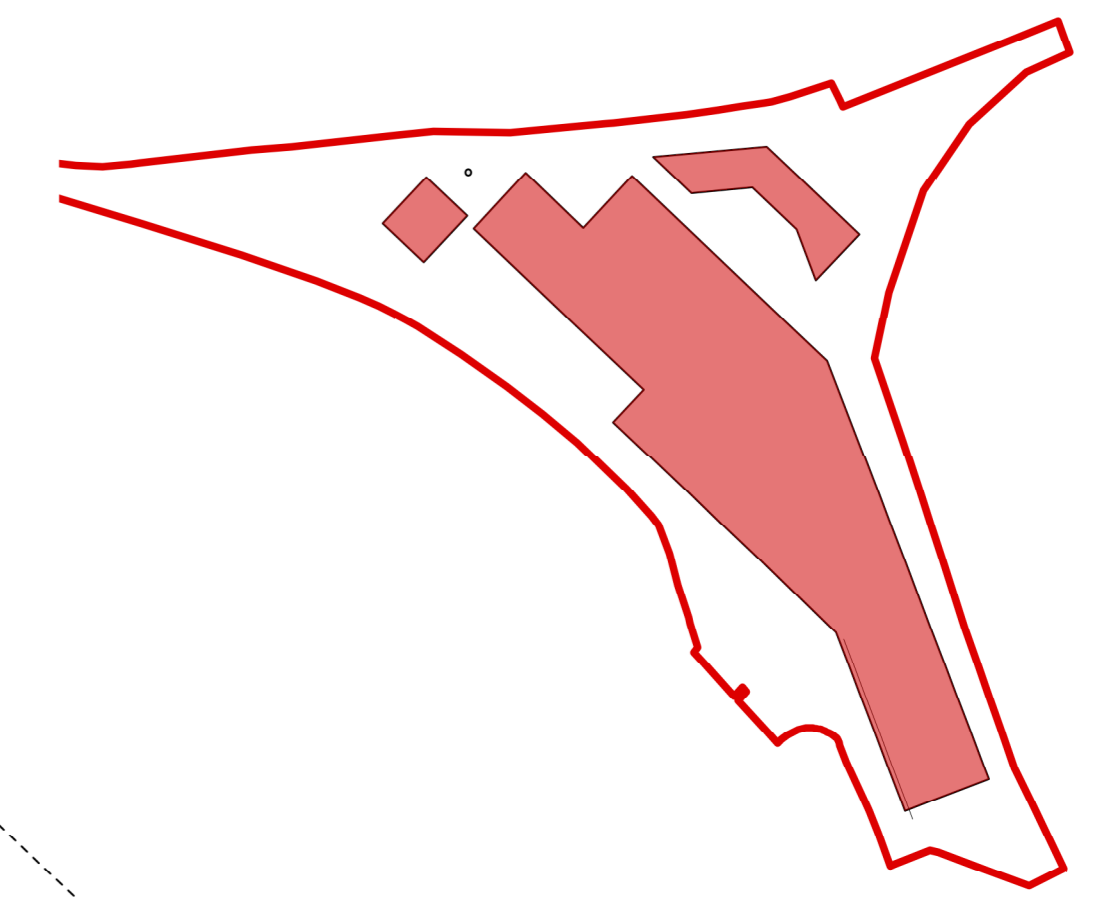

01 Proposed Ground Floor Plan
1:500 @ A1 / 1:1000 @ A3

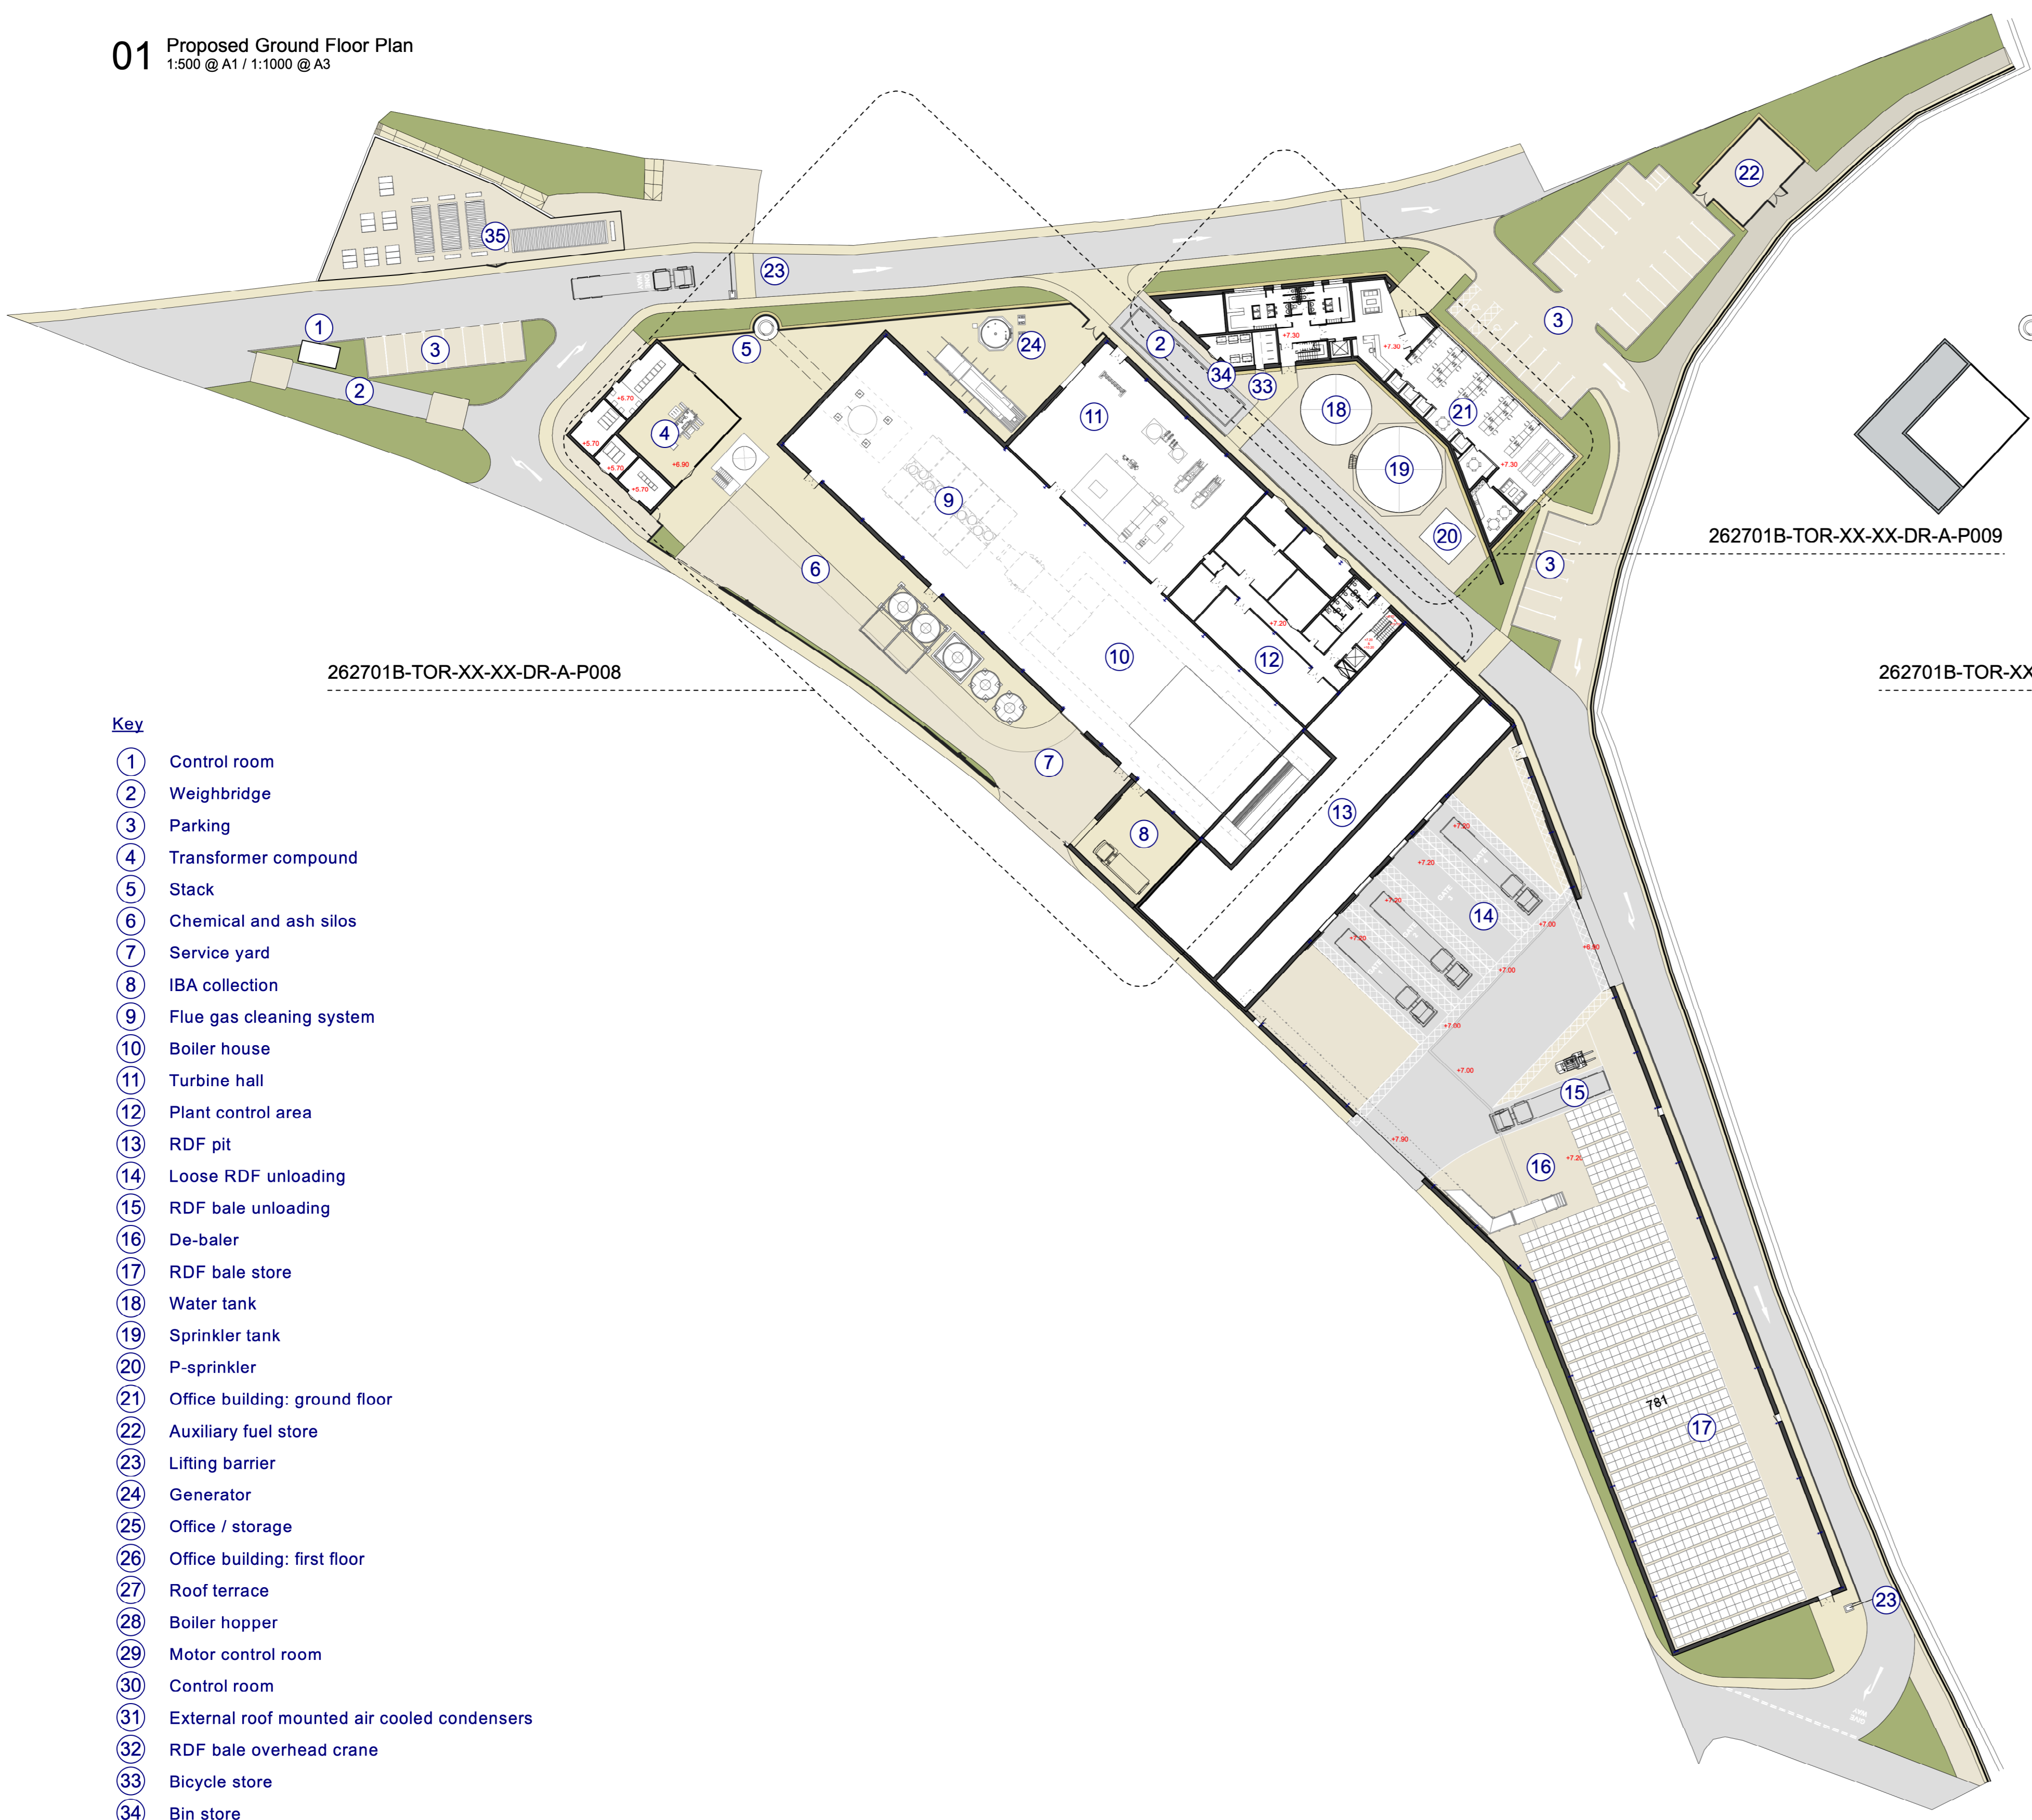

02 Proposed First Floor Plan
1:500 @ A1 / 1:1000 @ A3

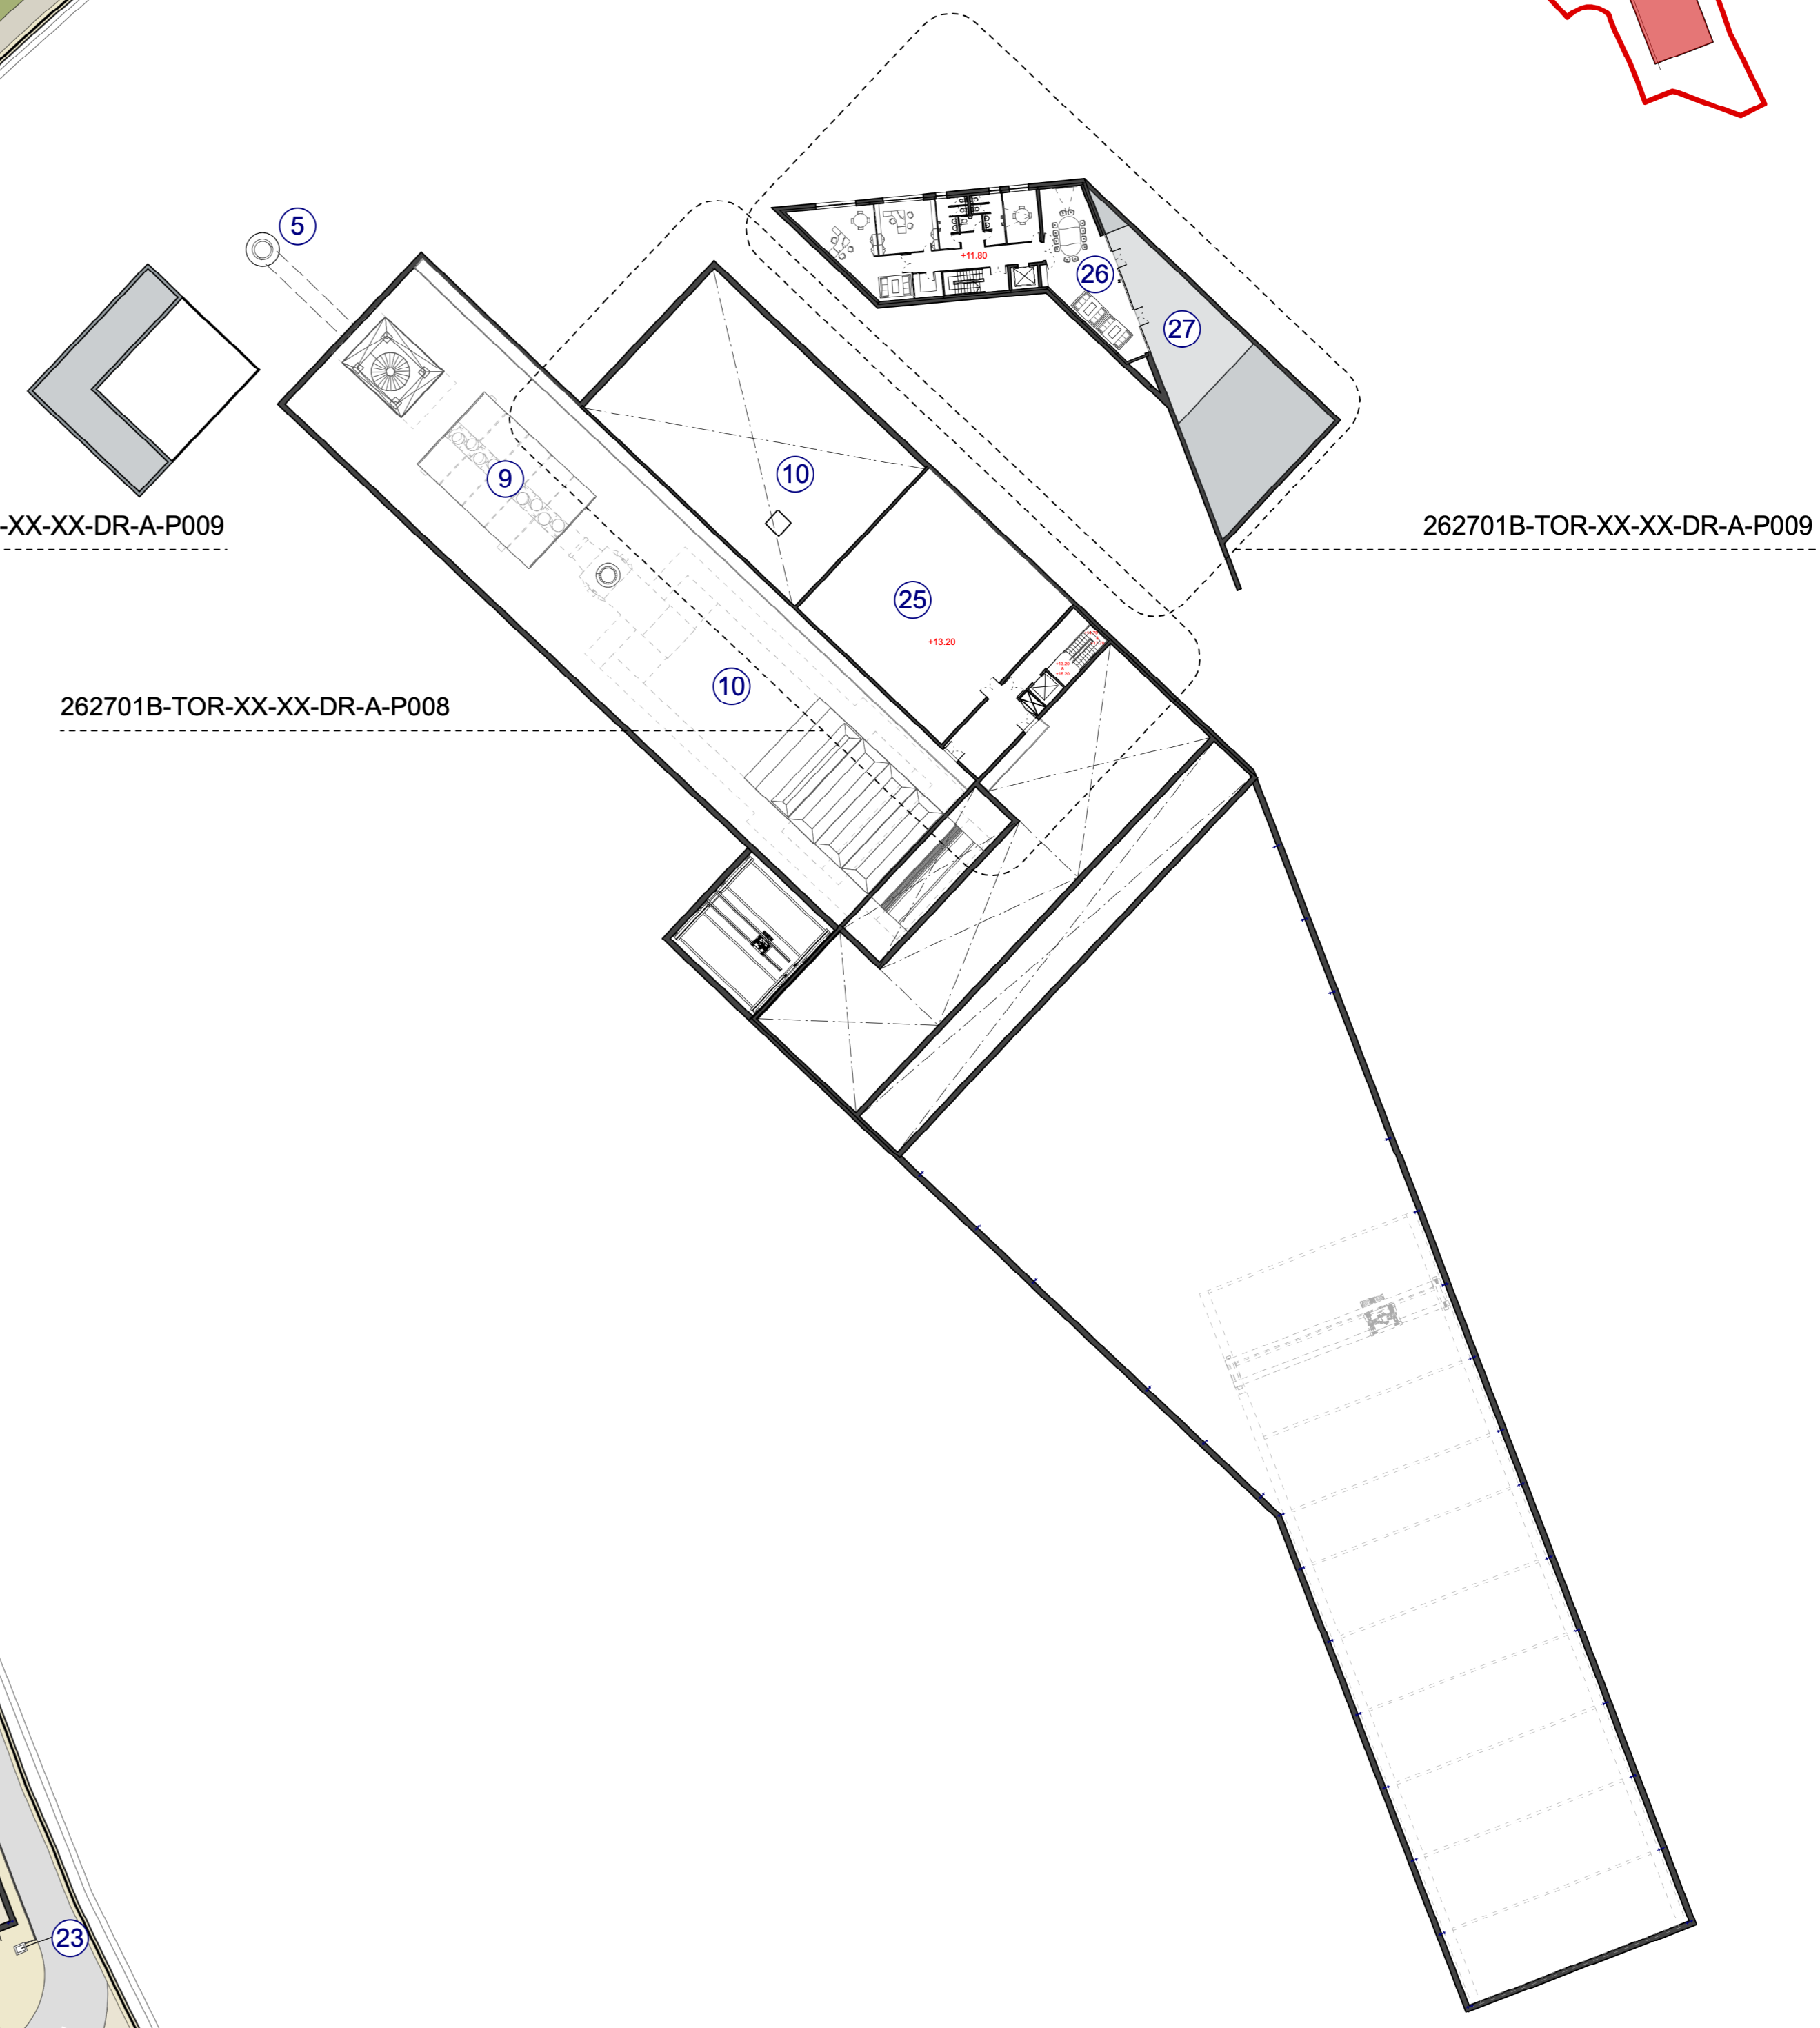

Key

- ① Control room
- ② Weighbridge
- ③ Parking
- ④ Transformer compound
- ⑤ Stack
- ⑥ Chemical and ash silos
- ⑦ Service yard
- ⑧ IBA collection
- ⑨ Flue gas cleaning system
- ⑩ Boiler house
- ⑪ Turbine hall
- ⑫ Plant control area
- ⑬ RDF pit
- ⑭ Loose RDF unloading
- ⑮ RDF bale unloading
- ⑯ De-baler
- ⑰ RDF bale store
- ⑱ Water tank
- ⑲ Sprinkler tank
- ⑳ P-sprinkler
- ㉑ Office building: ground floor
- ㉒ Auxiliary fuel store
- ㉓ Lifting barrier
- ㉔ Generator
- ㉕ Office / storage
- ㉖ Office building: first floor
- ㉗ Roof terrace
- ㉘ Boiler hopper
- ㉙ Motor control room
- ㉚ Control room
- ㉛ External roof mounted air cooled condensers
- ㉜ RDF bale overhead crane
- ㉝ Bicycle store
- ㉞ Bin store
- ㉟ Shore Power main switchgear

