

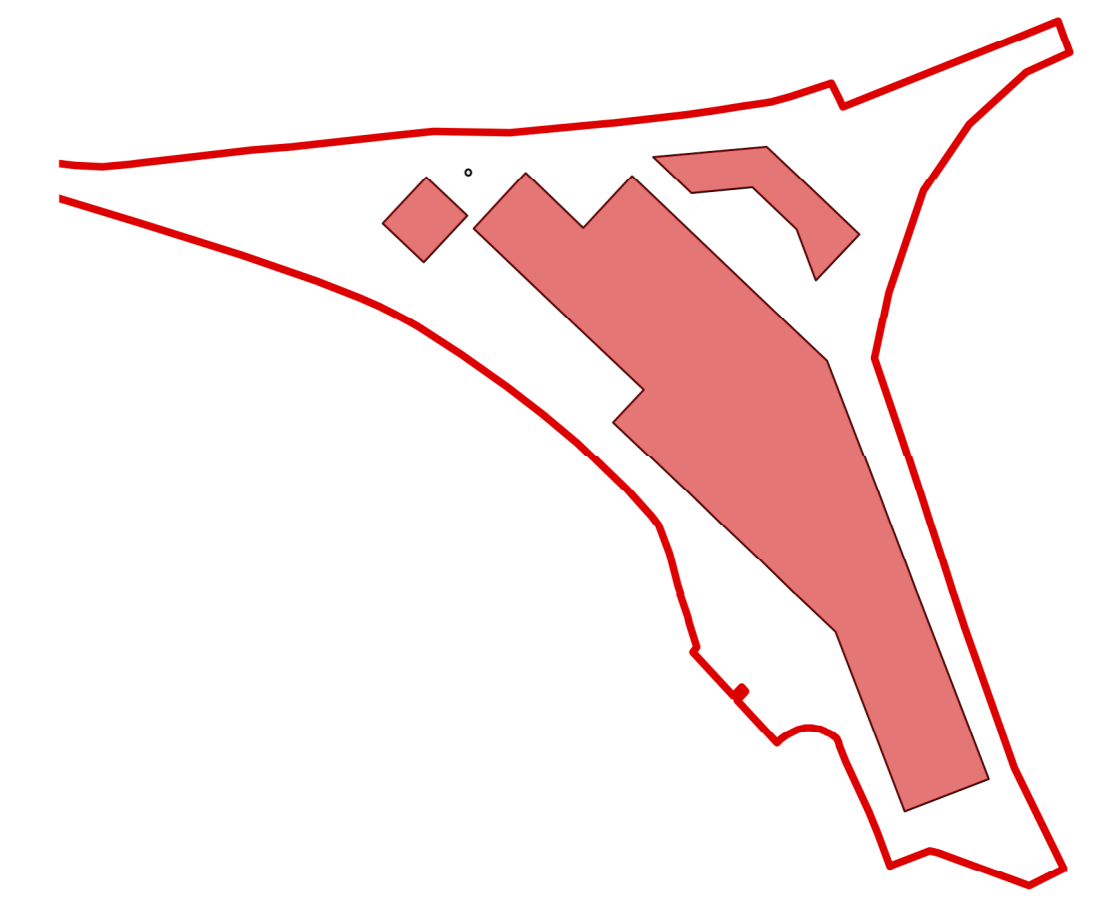


Location plan key
NTS

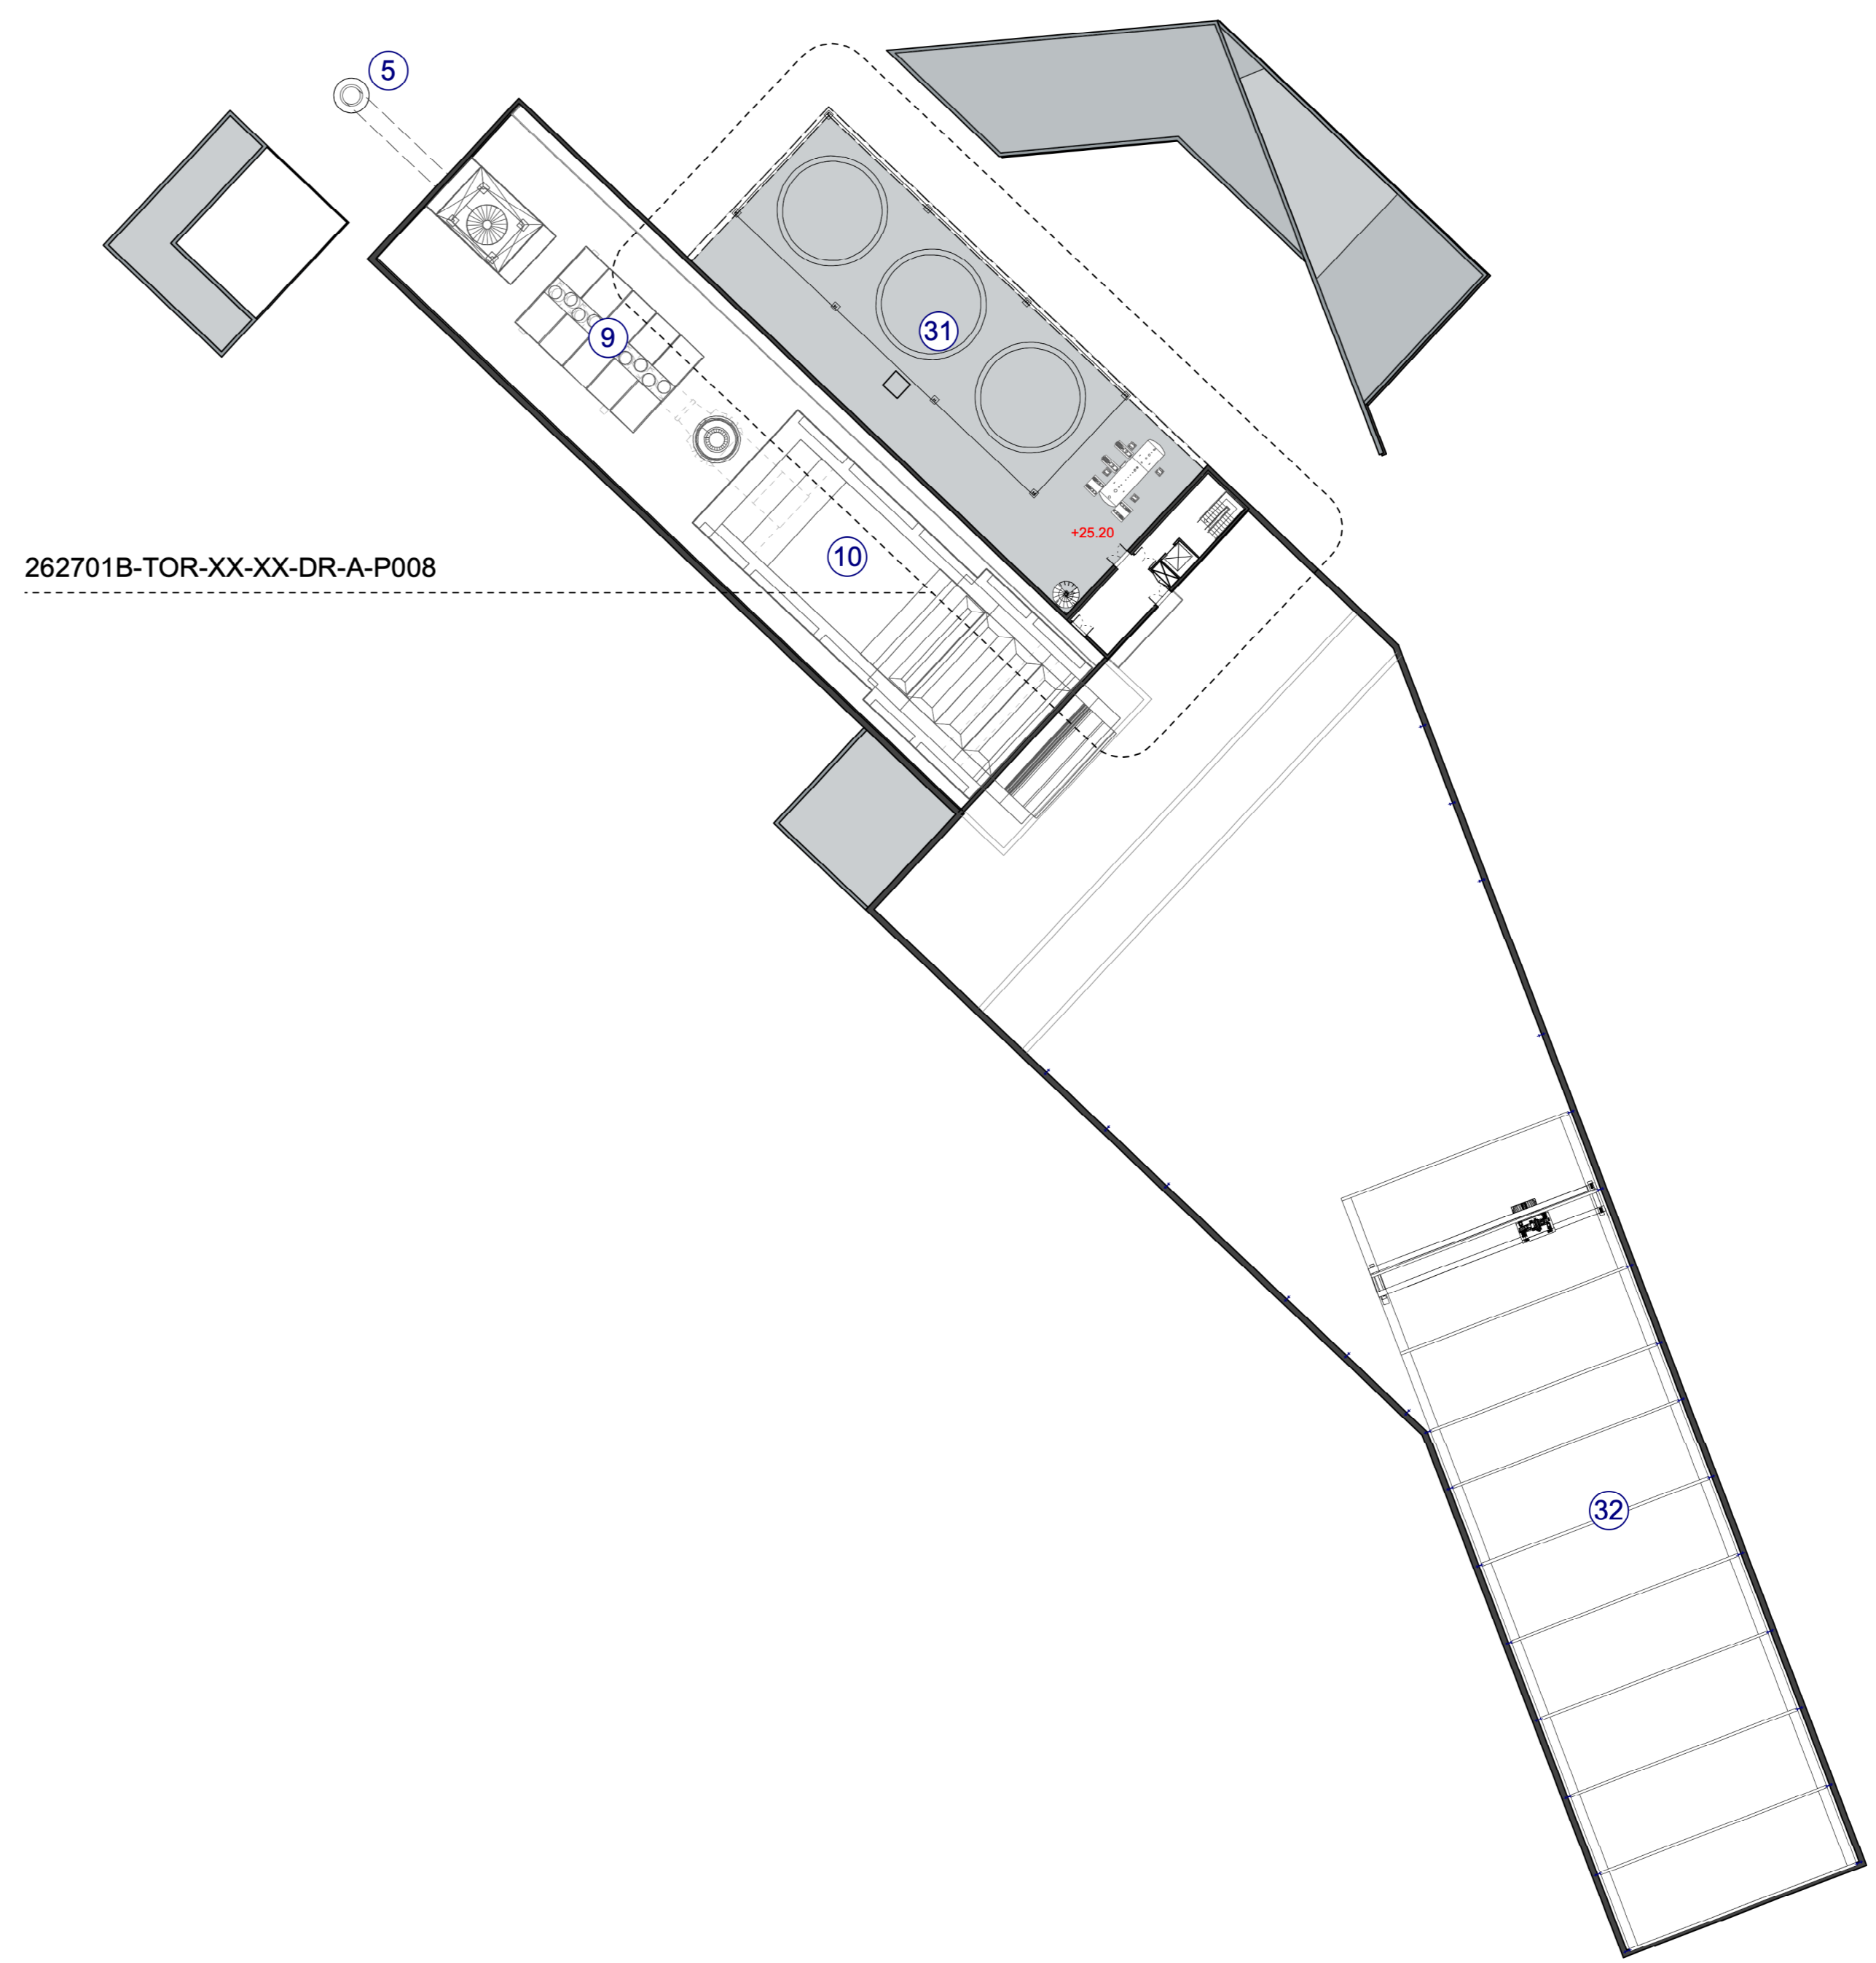

03 Proposed Second Floor Plan
1:500 @ A1 / 1:1000 @ A3

04 Proposed Third Floor Plan
1:500 @ A1 / 1:1000 @ A3

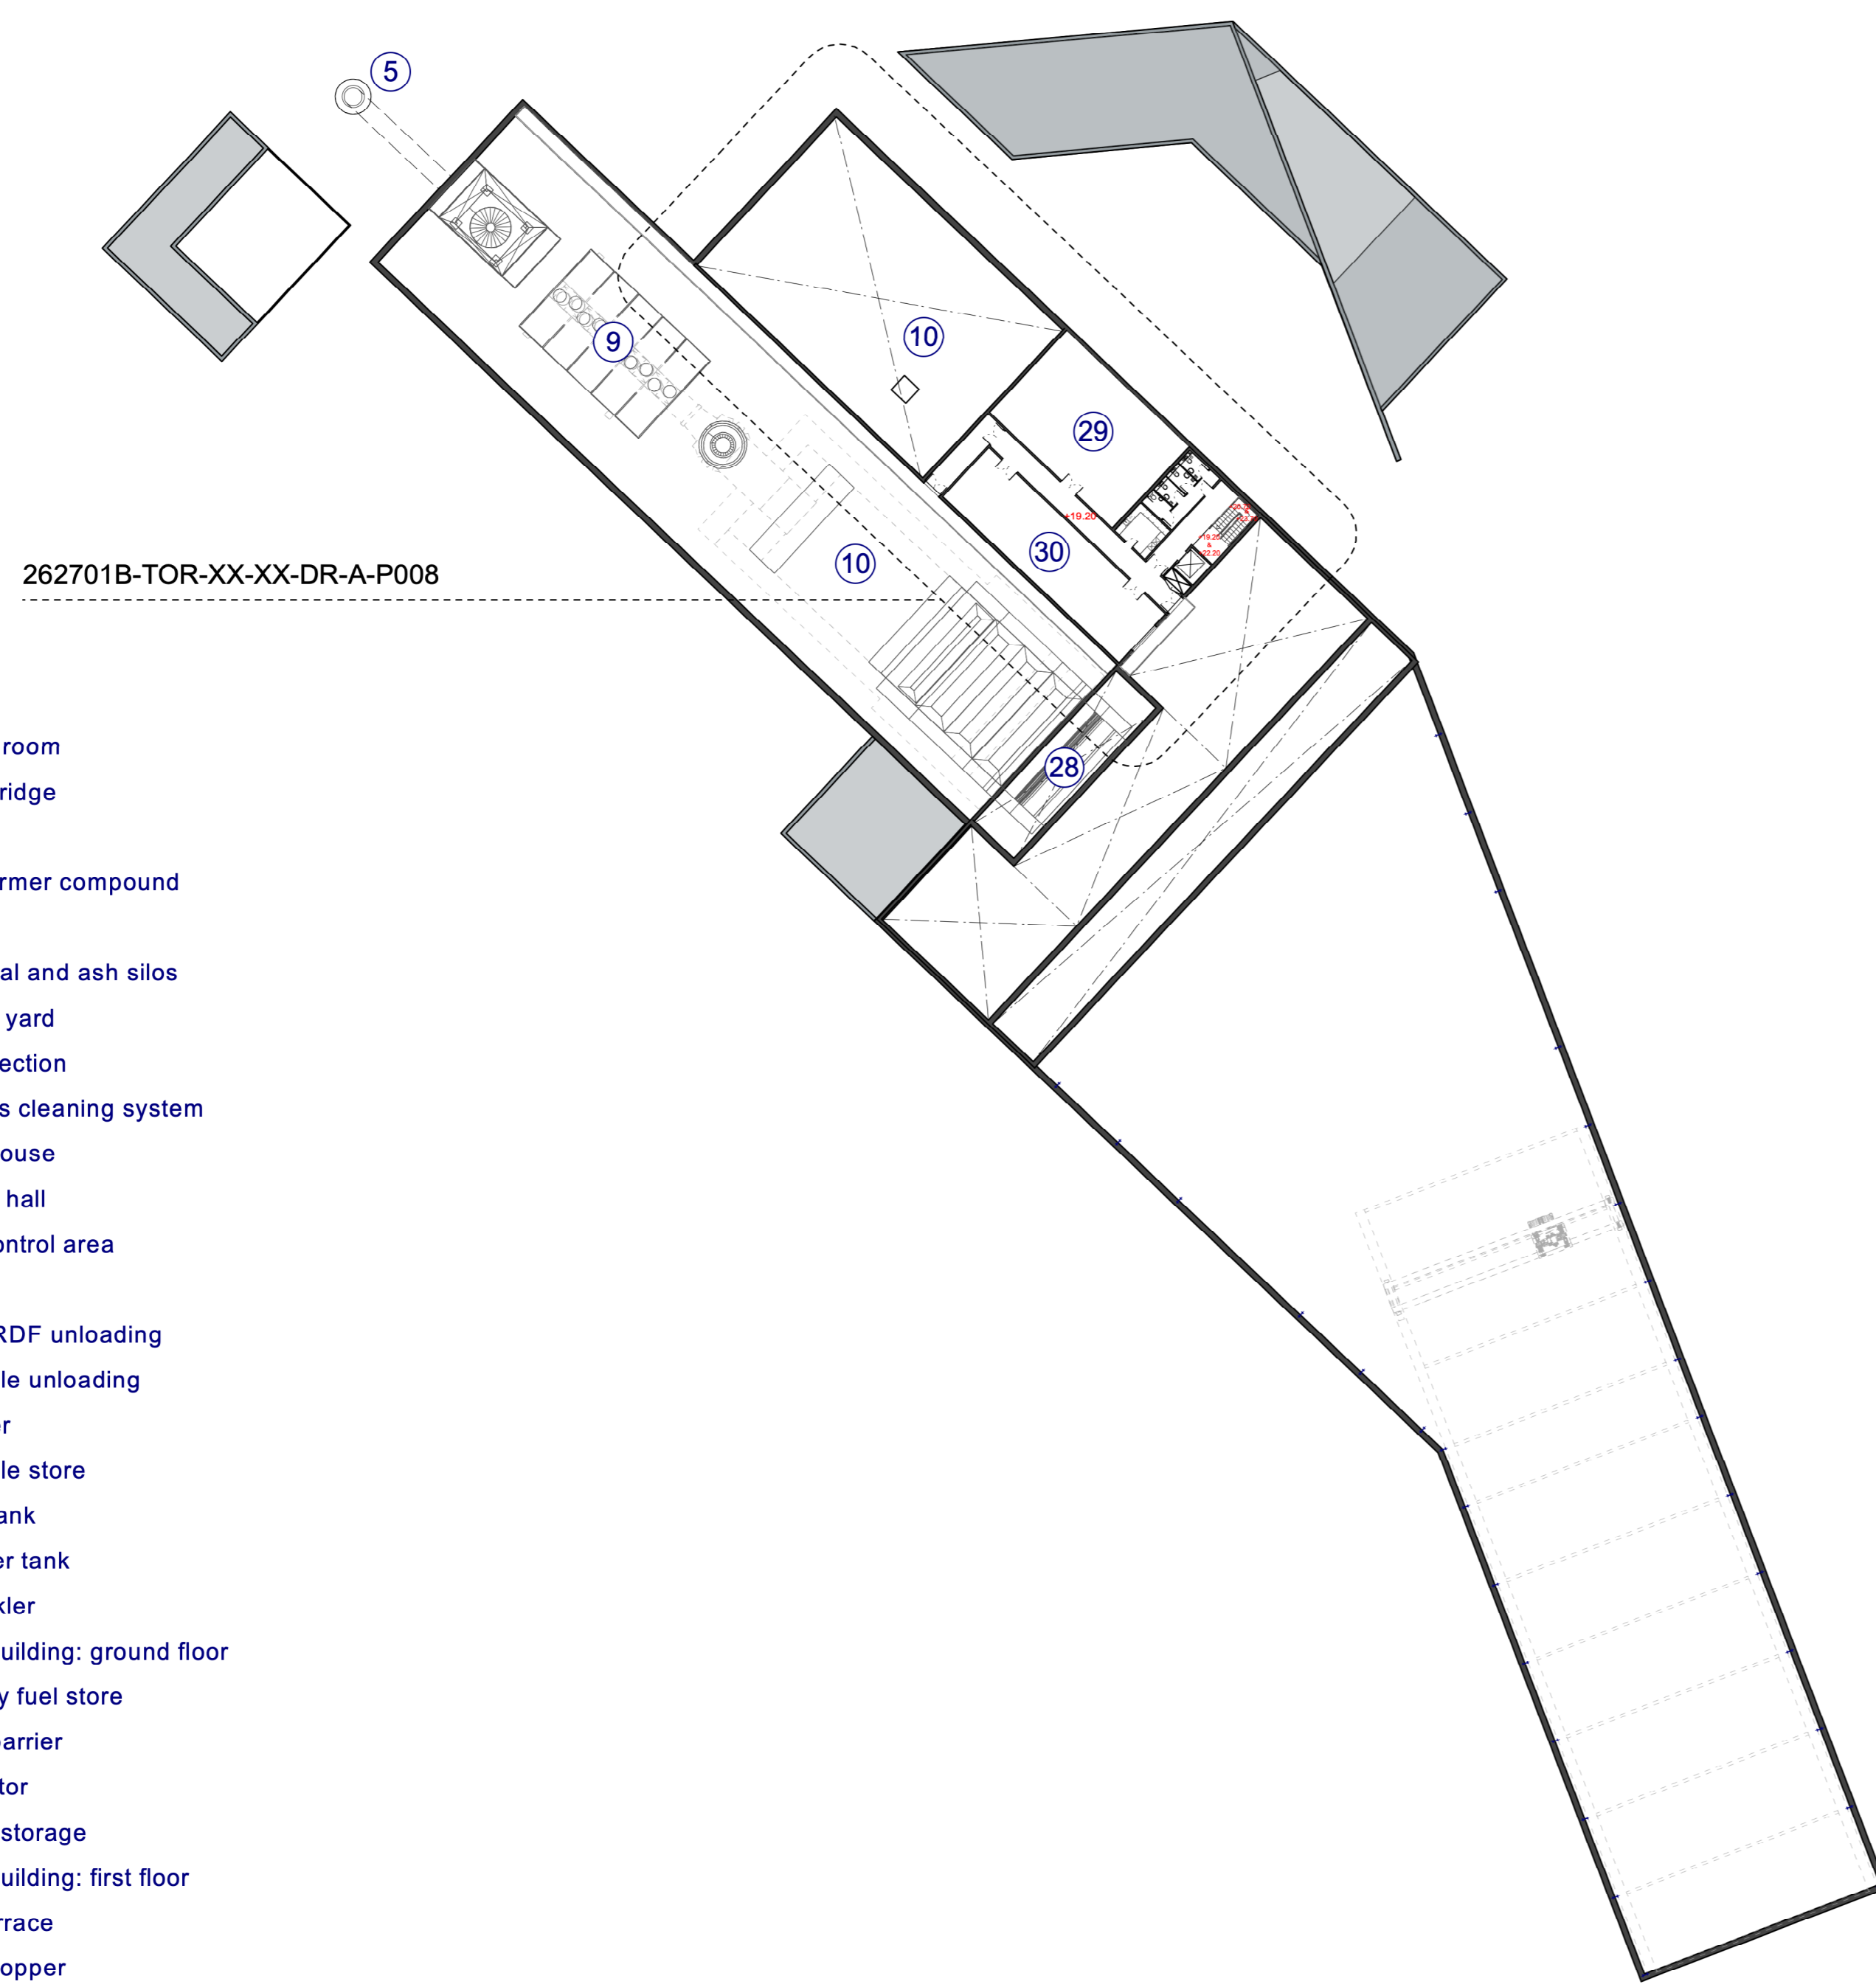

- Key**
- ① Control room
 - ② Weighbridge
 - ③ Parking
 - ④ Transformer compound
 - ⑤ Stack
 - ⑥ Chemical and ash silos
 - ⑦ Service yard
 - ⑧ IBA collection
 - ⑨ Flue gas cleaning system
 - ⑩ Boiler house
 - ⑪ Turbine hall
 - ⑫ Plant control area
 - ⑬ RDF pit
 - ⑭ Loose RDF unloading
 - ⑮ RDF bale unloading
 - ⑯ De-baler
 - ⑰ RDF bale store
 - ⑱ Water tank
 - ⑲ Sprinkler tank
 - ⑳ P-sprinkler
 - ㉑ Office building: ground floor
 - ㉒ Auxiliary fuel store
 - ㉓ Lifting barrier
 - ㉔ Generator
 - ㉕ Office / storage
 - ㉖ Office building: first floor
 - ㉗ Roof terrace
 - ㉘ Boiler hopper
 - ㉙ Motor control room
 - ㉚ Control room
 - ㉛ External roof mounted air cooled condensers
 - ㉜ RDF bale overhead crane