



TRANSFORMER (TX) PLAN VIEW

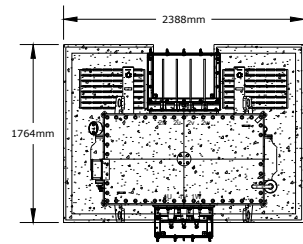

TRANSFORMER (TX) ELEVATION VIEWS

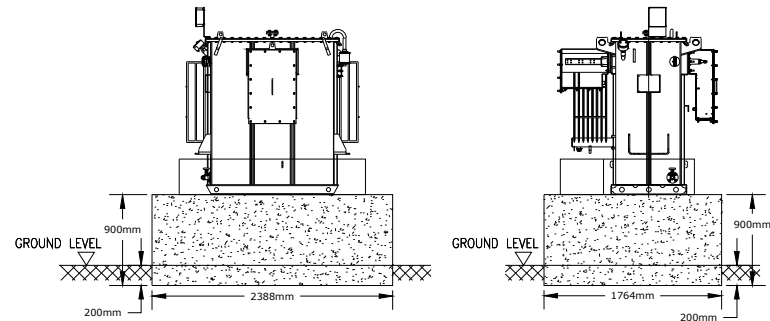

PERIMETER FENCING DETAILS




Drawing not to scale,
For information purposes only.
Not for construction.

Notes:


Issue Log:

Issue:	Revision Details:	Date:
01	Initial Issue	03/06/2020
02	Sub numbers revised	09/06/2020
03	Minor format revisions	16/06/2020
04	Plan view details added	16/07/2020
05	Title details revised	21/07/2020


SUB STATION 1 - CONVERTER EXTERNAL PLAN VIEW
SUB STATION 2 & 3 - SWITCHGEAR EXTERNAL PLAN VIEW

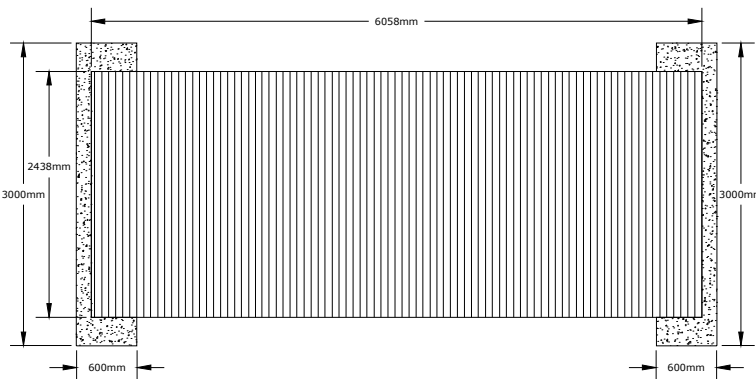


SUB STATION 1 - CONVERTER EXTERNAL SIDE ELEVATION VIEW
SUB STATION 2 & 3 - SWITCHGEAR EXTERNAL SIDE ELEVATION VIEW

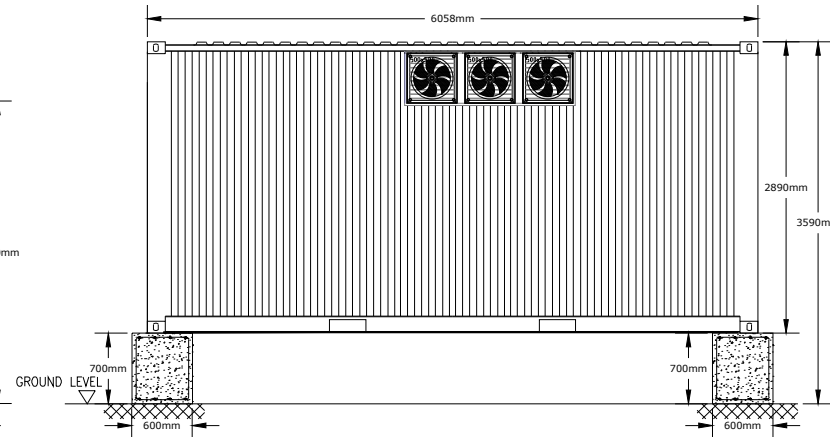


SUB STATION 1 - CONVERTER EXTERNAL END ELEVATION VIEWS
SUB STATION 2 & 3 - SWITCHGEAR EXTERNAL END ELEVATION VIEWS

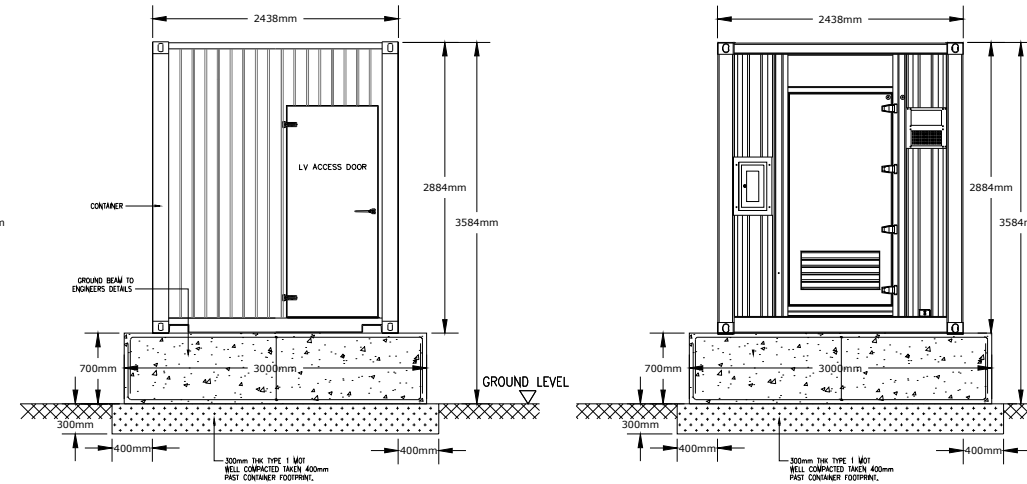




SUB STATION 1 - SWITCHGEAR HOUSING SIDE ELEVATION VIEW

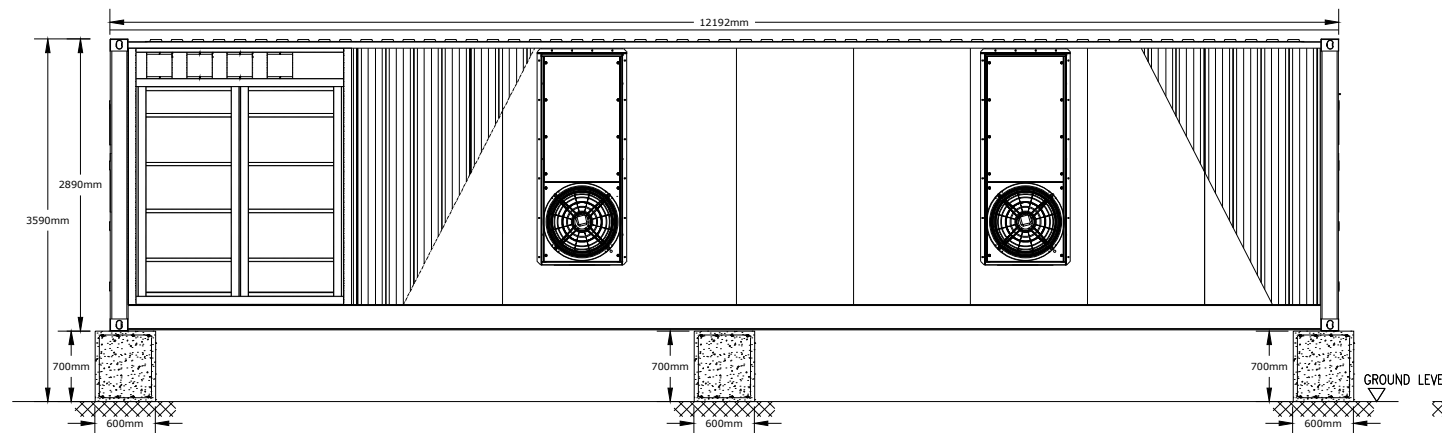

SUB STATION 1 - SWITCHGEAR EXTERNAL END ELEVATION VIEWS

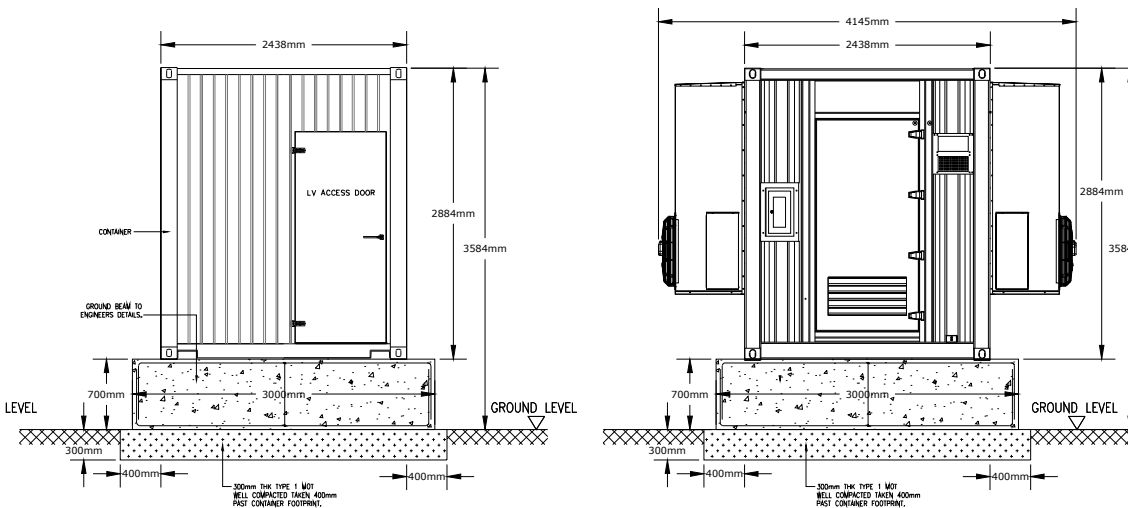

SUB STATION 1 - SWITCHGEAR HOUSING PLAN VIEW

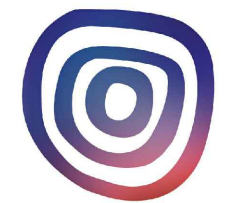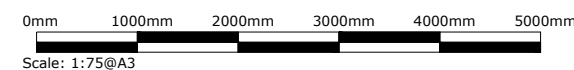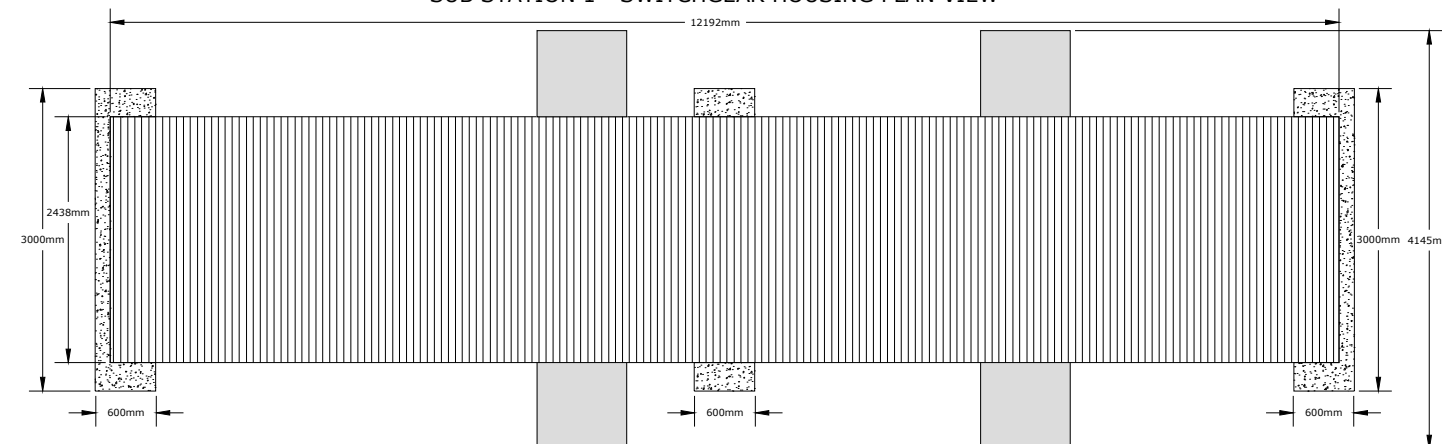

POWERFUEL

Powerfuel
Suite B, The Core
Gore Cross Business Park
Bridport
Dorset
DT6 3FH
Email: energy@power-fuel.co.uk
©Powerfuel Ltd.

Project Name:

Powerfuel Portland

Document Name:

Powershore Details

Document Reference #:

1081-02-33

Scale: 1:75@A3

Issue: 05

Produced:
RC

Checked:
##

Date:
03/06/2020