



Main Plant Building  
Elevation locations plan key  
NTS

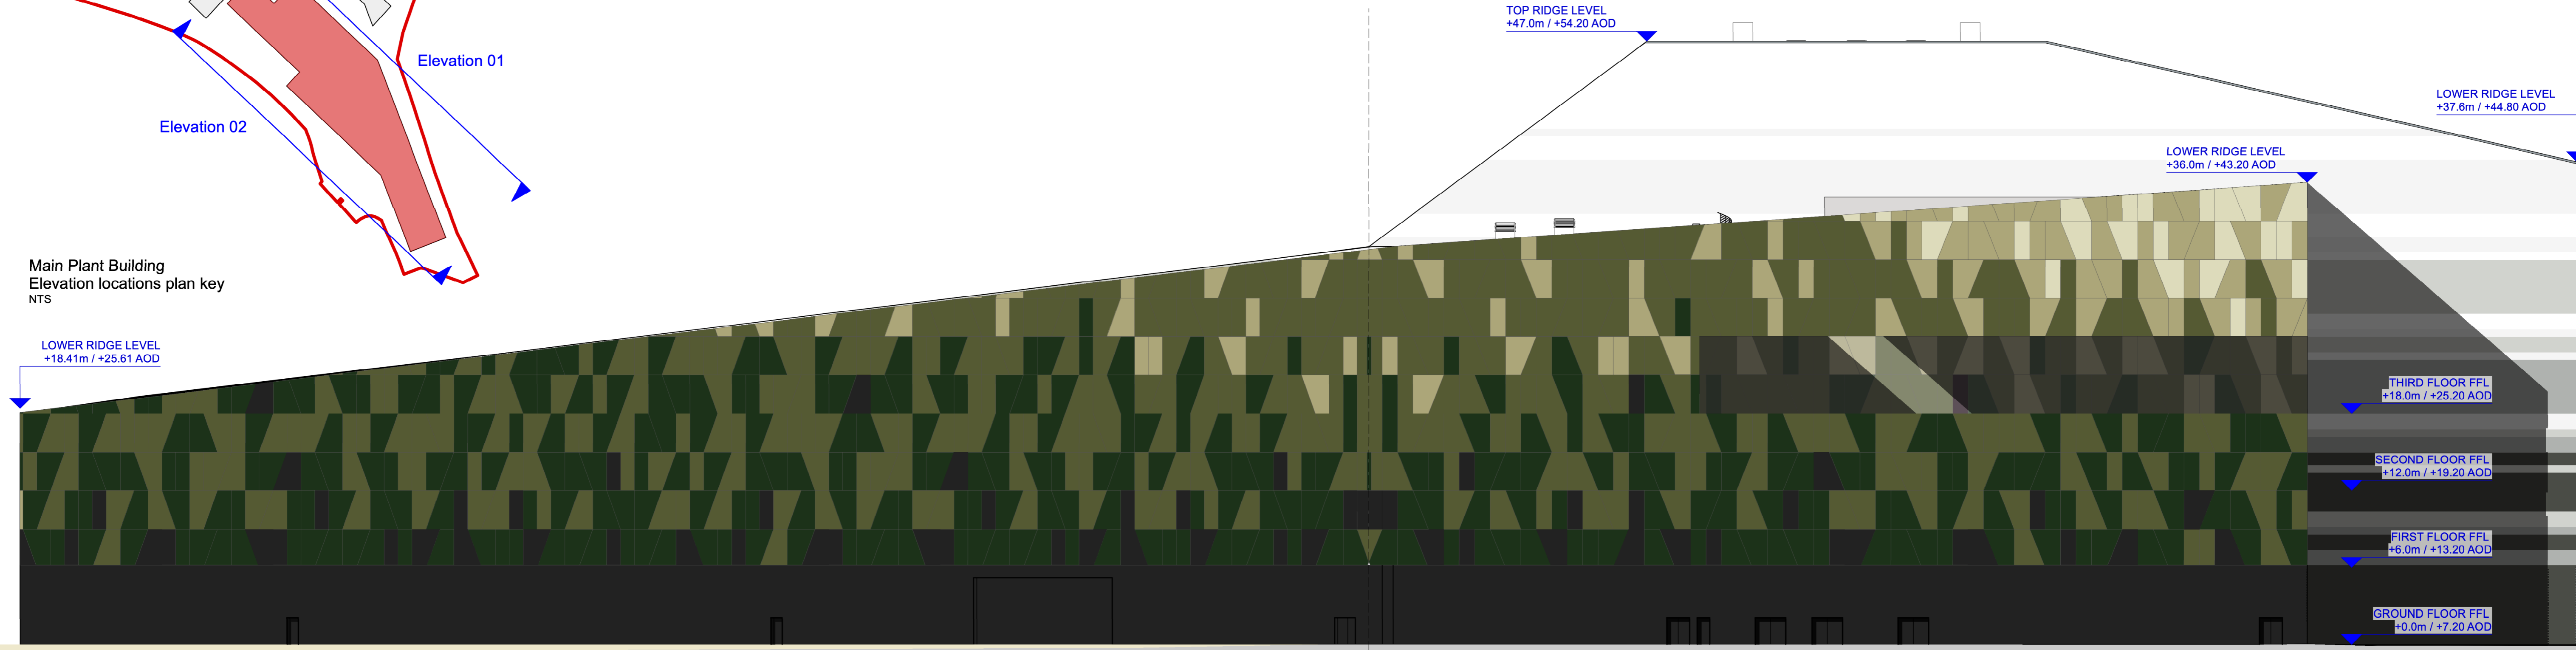

01 Elevation 01 (north-eastern)  
1:250 @ A1 / 1:500 @ A3

← Cranked elevation True elevation →

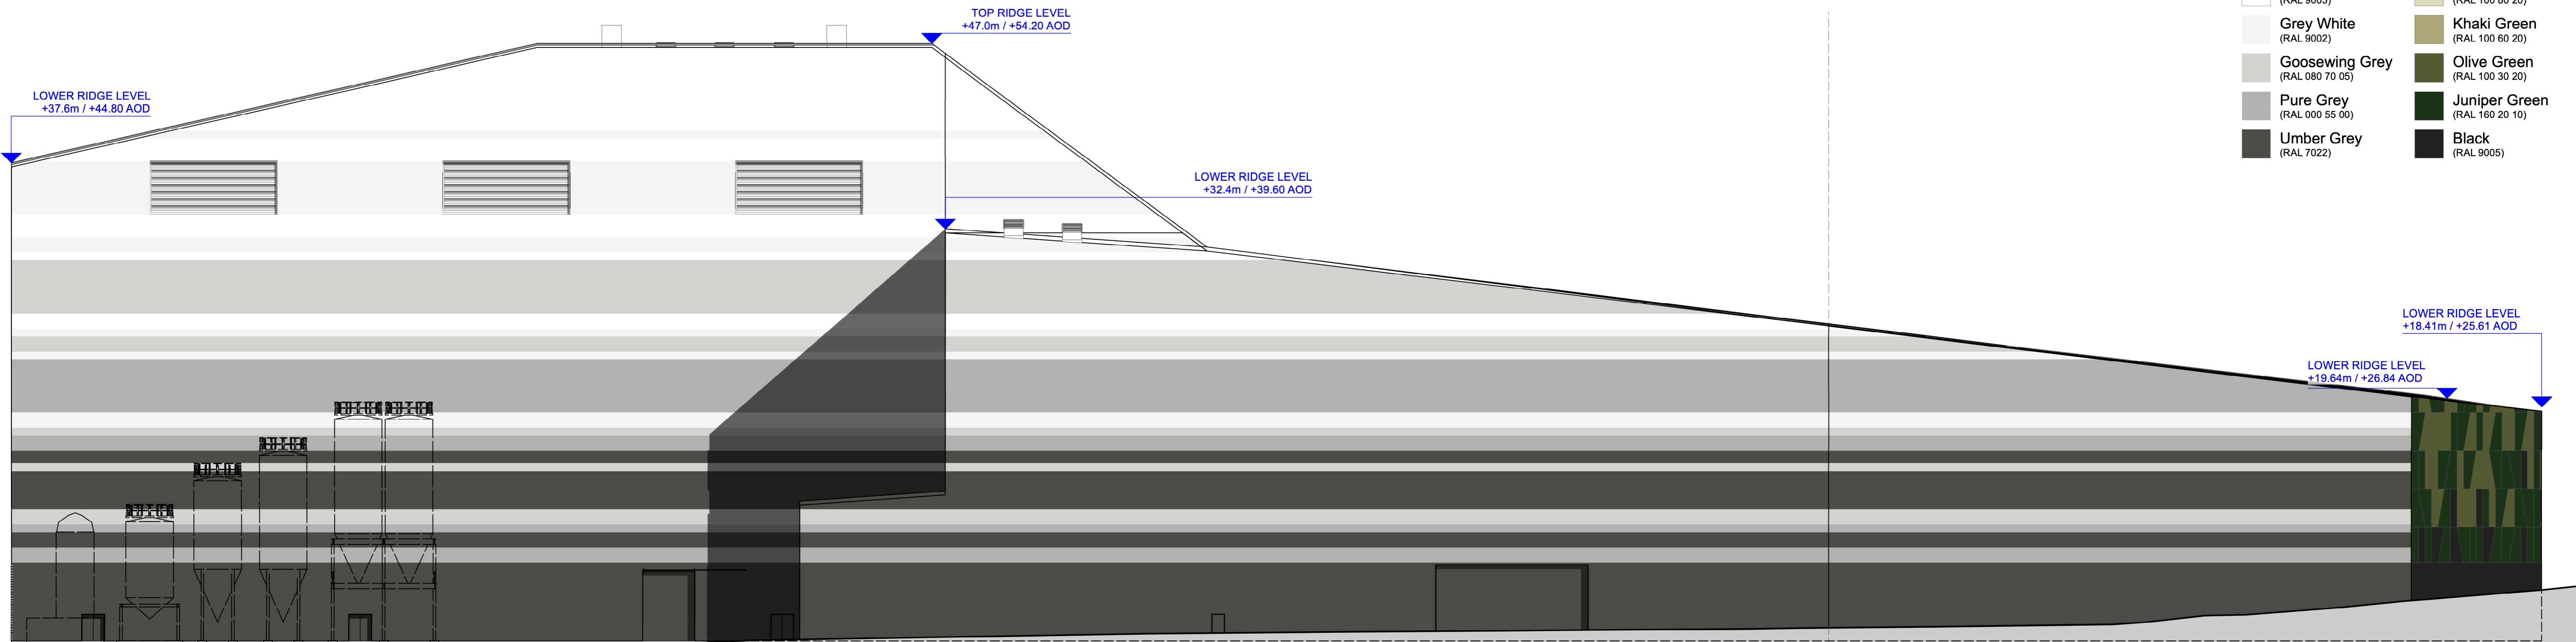

Dashed lines denotes external urea tank & silos in front of south-western elevation

02 Elevation 02 (south-western)  
1:250 @ A1 / 1:500 @ A3

← True elevation Cranked elevation →

- |  |                                   |  |                                  |
|--|-----------------------------------|--|----------------------------------|
|  | White<br>(RAL 9003)               |  | Willow Green<br>(RAL 100 80 20)  |
|  | Grey White<br>(RAL 9002)          |  | Khaki Green<br>(RAL 100 80 20)   |
|  | Goosewing Grey<br>(RAL 080 70 05) |  | Olive Green<br>(RAL 100 30 20)   |
|  | Pure Grey<br>(RAL 000 55 00)      |  | Juniper Green<br>(RAL 160 20 10) |
|  | Umber Grey<br>(RAL 7022)          |  | Black<br>(RAL 9005)              |

