


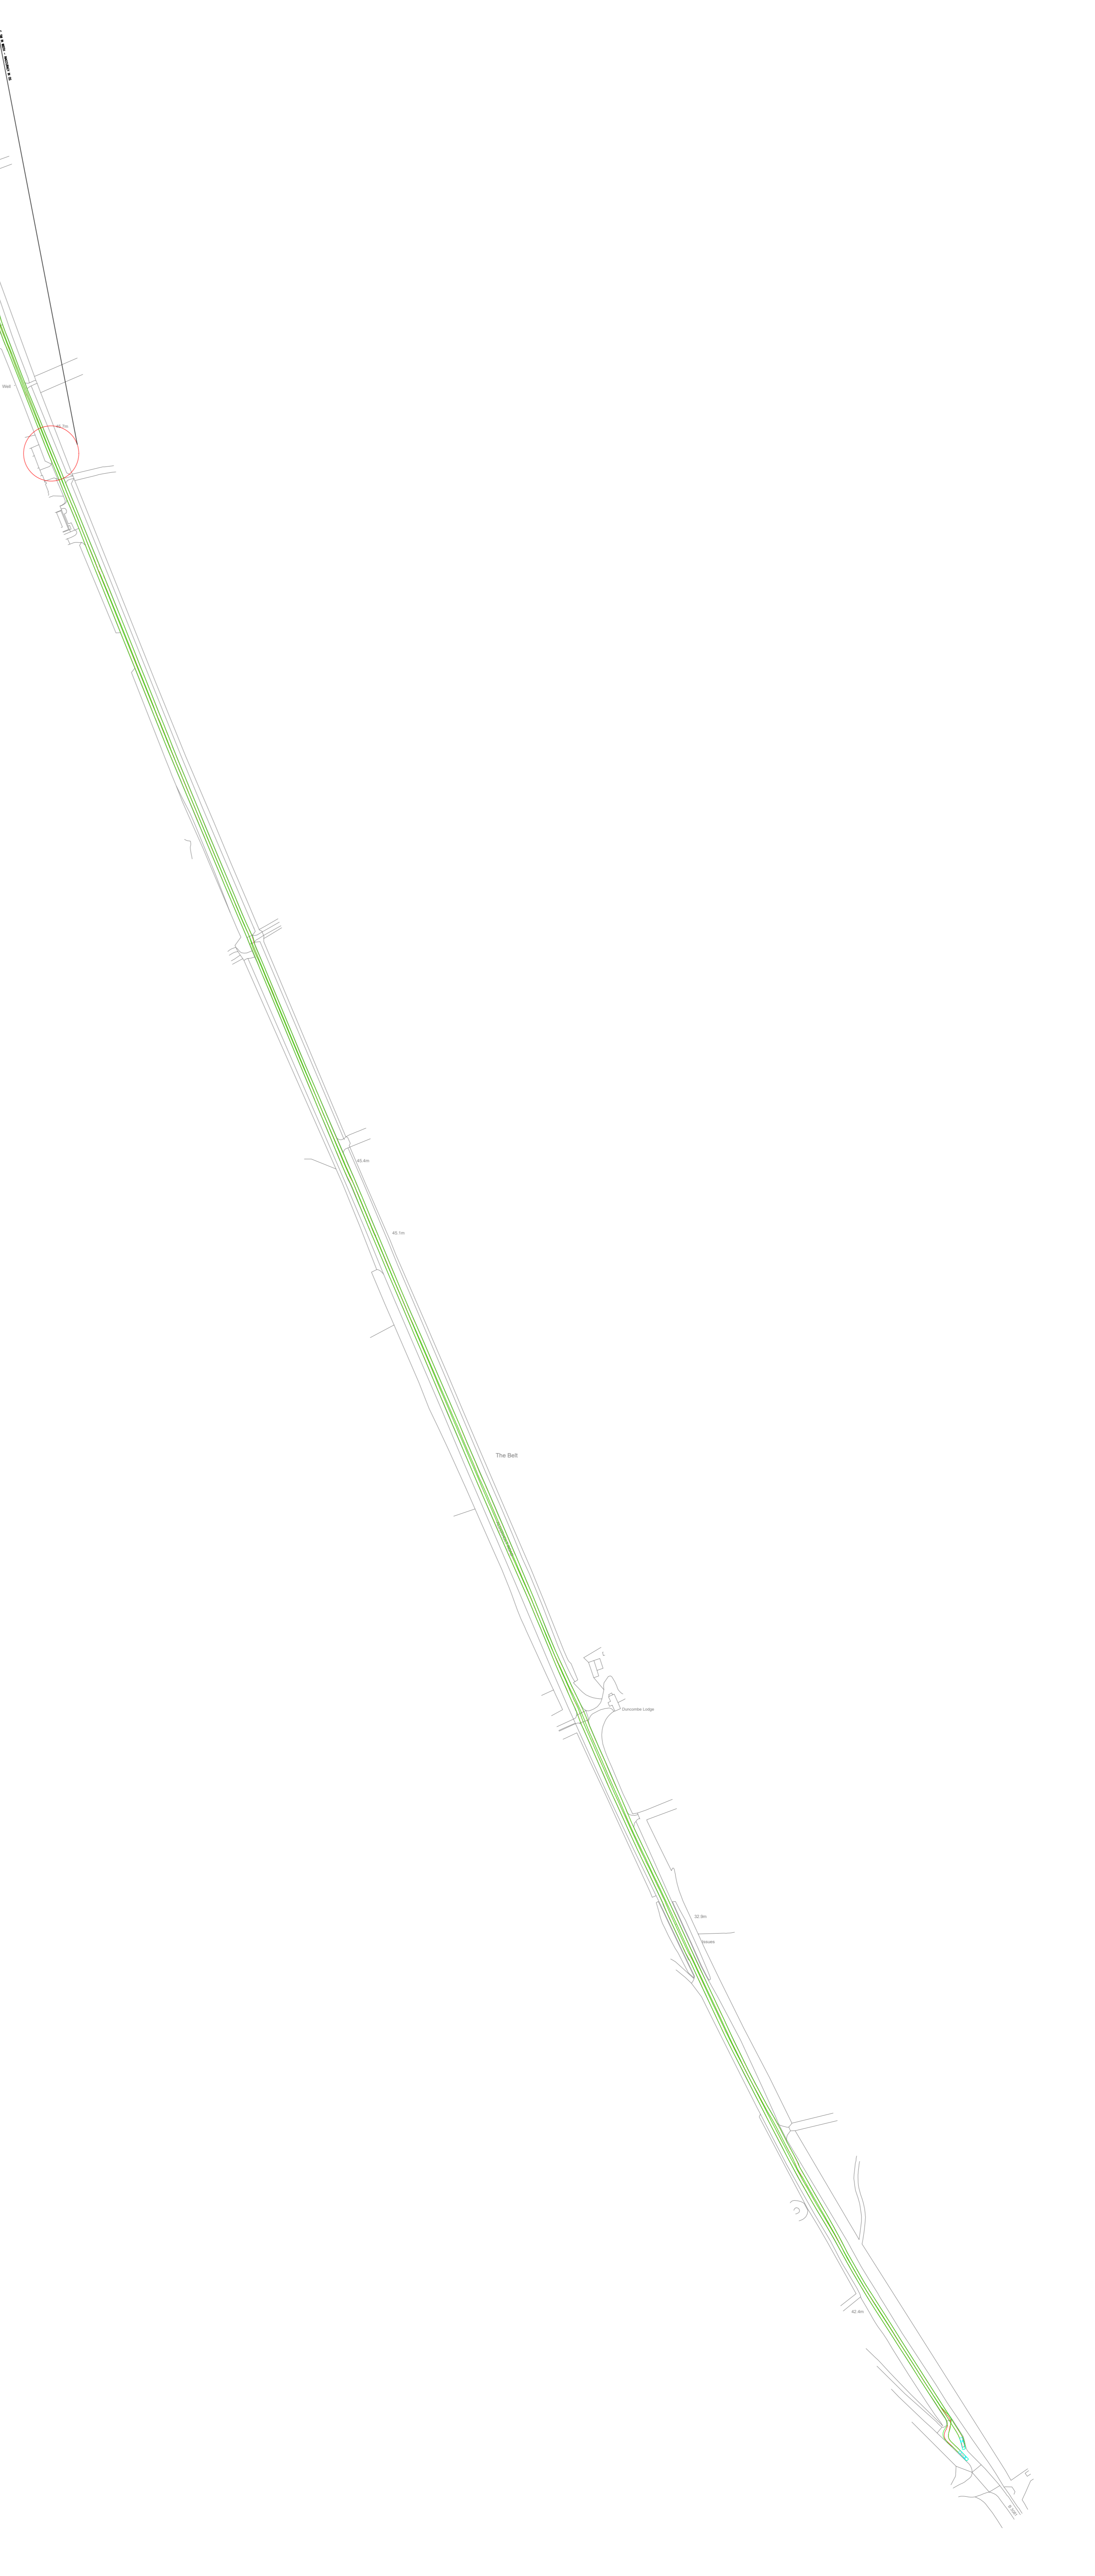

VEHICLE TRACKING OVERVIEW OF ROUTE TO ALDERHOLT SOUTH ALONG HARBRIDGE DRIVE, NORTHERN PART (SCALE: 1:3000)



VEHICLE TRACKING OVERVIEW OF ROUTE TO ALDERHOLT SOUTH ALONG HARBRIDGE DRIVE, MIDDLE PART (SCALE: 1:3000)



VEHICLE TRACKING OVERVIEW OF ROUTE TO ALDERHOLT SOUTH ALONG HARBRIDGE DRIVE, SOUTHERN PART (SCALE: 1:3000)

The drawings, information and data recorded in this document ("the information") is the property of Paul Basham Associates. This document and the information are solely for the use of the authorized recipient and this document may not be used, copied or reproduced in whole or part for any purposes other than which it was supplied by Paul Basham Associates. Paul Basham Associates makes no representation, undertakes no duty and accepts no responsibility to any third party who may use or rely upon this document or the information.

- GENERAL NOTES**
- THIS DRAWING IS INTENDED TO BE VIEWED IN COMBINATION WITH ALL RELEVANT ARCHITECTS, ENGINEERS, SERVICES AND SPECIALIST DRAWINGS AND SPECIFICATION.
 - ANY VARIATIONS OR DISCREPANCIES BETWEEN THESE DRAWINGS IN TERMS OF DIMENSIONS OR DETAILS SHOULD BE DRAWN TO THE ATTENTION OF THE ARCHITECT AND/OR THE ENGINEER FOR CLARIFICATION.
 - PAUL BASHAM ASSOCIATES ACCEPTS NO RESPONSIBILITY FOR THE ACCURACY OF BACKGROUND INFORMATION PROVIDED BY THIRD PARTIES - THIS MUST BE TREATED AS INDICATIVE ONLY.
 - ALL DIMENSIONS AND LEVELS ARE IN METRES. DO NOT SCALE THIS DRAWING, PRINT, PLOT OR USE.
 - THIS DRAWING SHOULD ONLY BE USED FOR CONSTRUCTION IF THE PROJECT PHASE IN THE TITLE FRAME BELOW IS SHOWN AS "CONSTRUCTION". PAUL BASHAM ASSOCIATES TAKE NO RESPONSIBILITY FOR CONSTRUCTION WORKS UNDERTAKEN TO DRAWINGS WHICH ARE NOT MARKED UNDER THIS PHASE.
 - THIS DRAWING IS BASED ON OS MAPPING WHICH IS RECOGNISED AS OFTEN HAVING A RELATIVE ACCURACY OF +/- 1.1M AT THE 99% CONFIDENCE LEVEL. THEREFORE, THE OS DATA HAS BEEN SUPPLEMENTED AS APPROPRIATELY ON-SITE, OBSERVATIONS AND USE OF GOOGLE MAPS.
 - THIS STRETCH OF OS IN PARTICULAR APPEARS TO BE INACCURATE WITH LARGE AREAS OF CARROGEMARY MEASURING AT C. 4M DESPITE ON-SITE MEASUREMENTS EQUATING TO 5M OR MORE IN WIDTH. THIS IS NOTED ON THE DRAWING AS APPROPRIATE.

VEHICLE PROFILE

Trident 11 - 11.30m 3-Axle	
Overall Length	11.272m
Overall Width	2.560m
Max Body Height	4.240m
Max Body Ground Clearance	0.311m
Front Wheel Ground Clearance	0.312m
Lock-to-Lock Turn	8.602m
Curb to Curb Turning Radius	8.602m

Skidsteer Outrigg	
Overall Length	4.572m
Overall Width	1.269m
Max Body Height	1.269m
Max Body Ground Clearance	1.269m
Max Tyre Width	1.475m
Lock-to-Lock Turn	4.000m
Curb to Curb Turning Radius	5.100m

KEY

INDICATIVE HIGHWAY IMPROVEMENTS (SUBJECT TO TOPO CONFIRMING NECESSITY)



Rev	Description	Date	By	CSH

Paul Basham Associates Ltd
 The Biddy, Centre Past Dale, Wrexham, PO24 8UT
 01908 711500
 info@paulbashamassociates.com www.paulbashamassociates.com

Client

Project Name
 ALDERHOLT MEADOWS
 ALDERHOLT

Title
 LINK ROAD REVIEW - ALDERHOLT SOUTH
 (HARBRIDGE DRIVE)

Project Phase
 PRELIMINARY

Checked By	Checked Date	Drawn By	Drawn Date
HC	27.10.22	TP	27.10.22

Client Drawing No. - **Scale** AS SHOWN (AT A0 SIZE)

PBA Drawing No. 132.0001.013 **Revision** -