

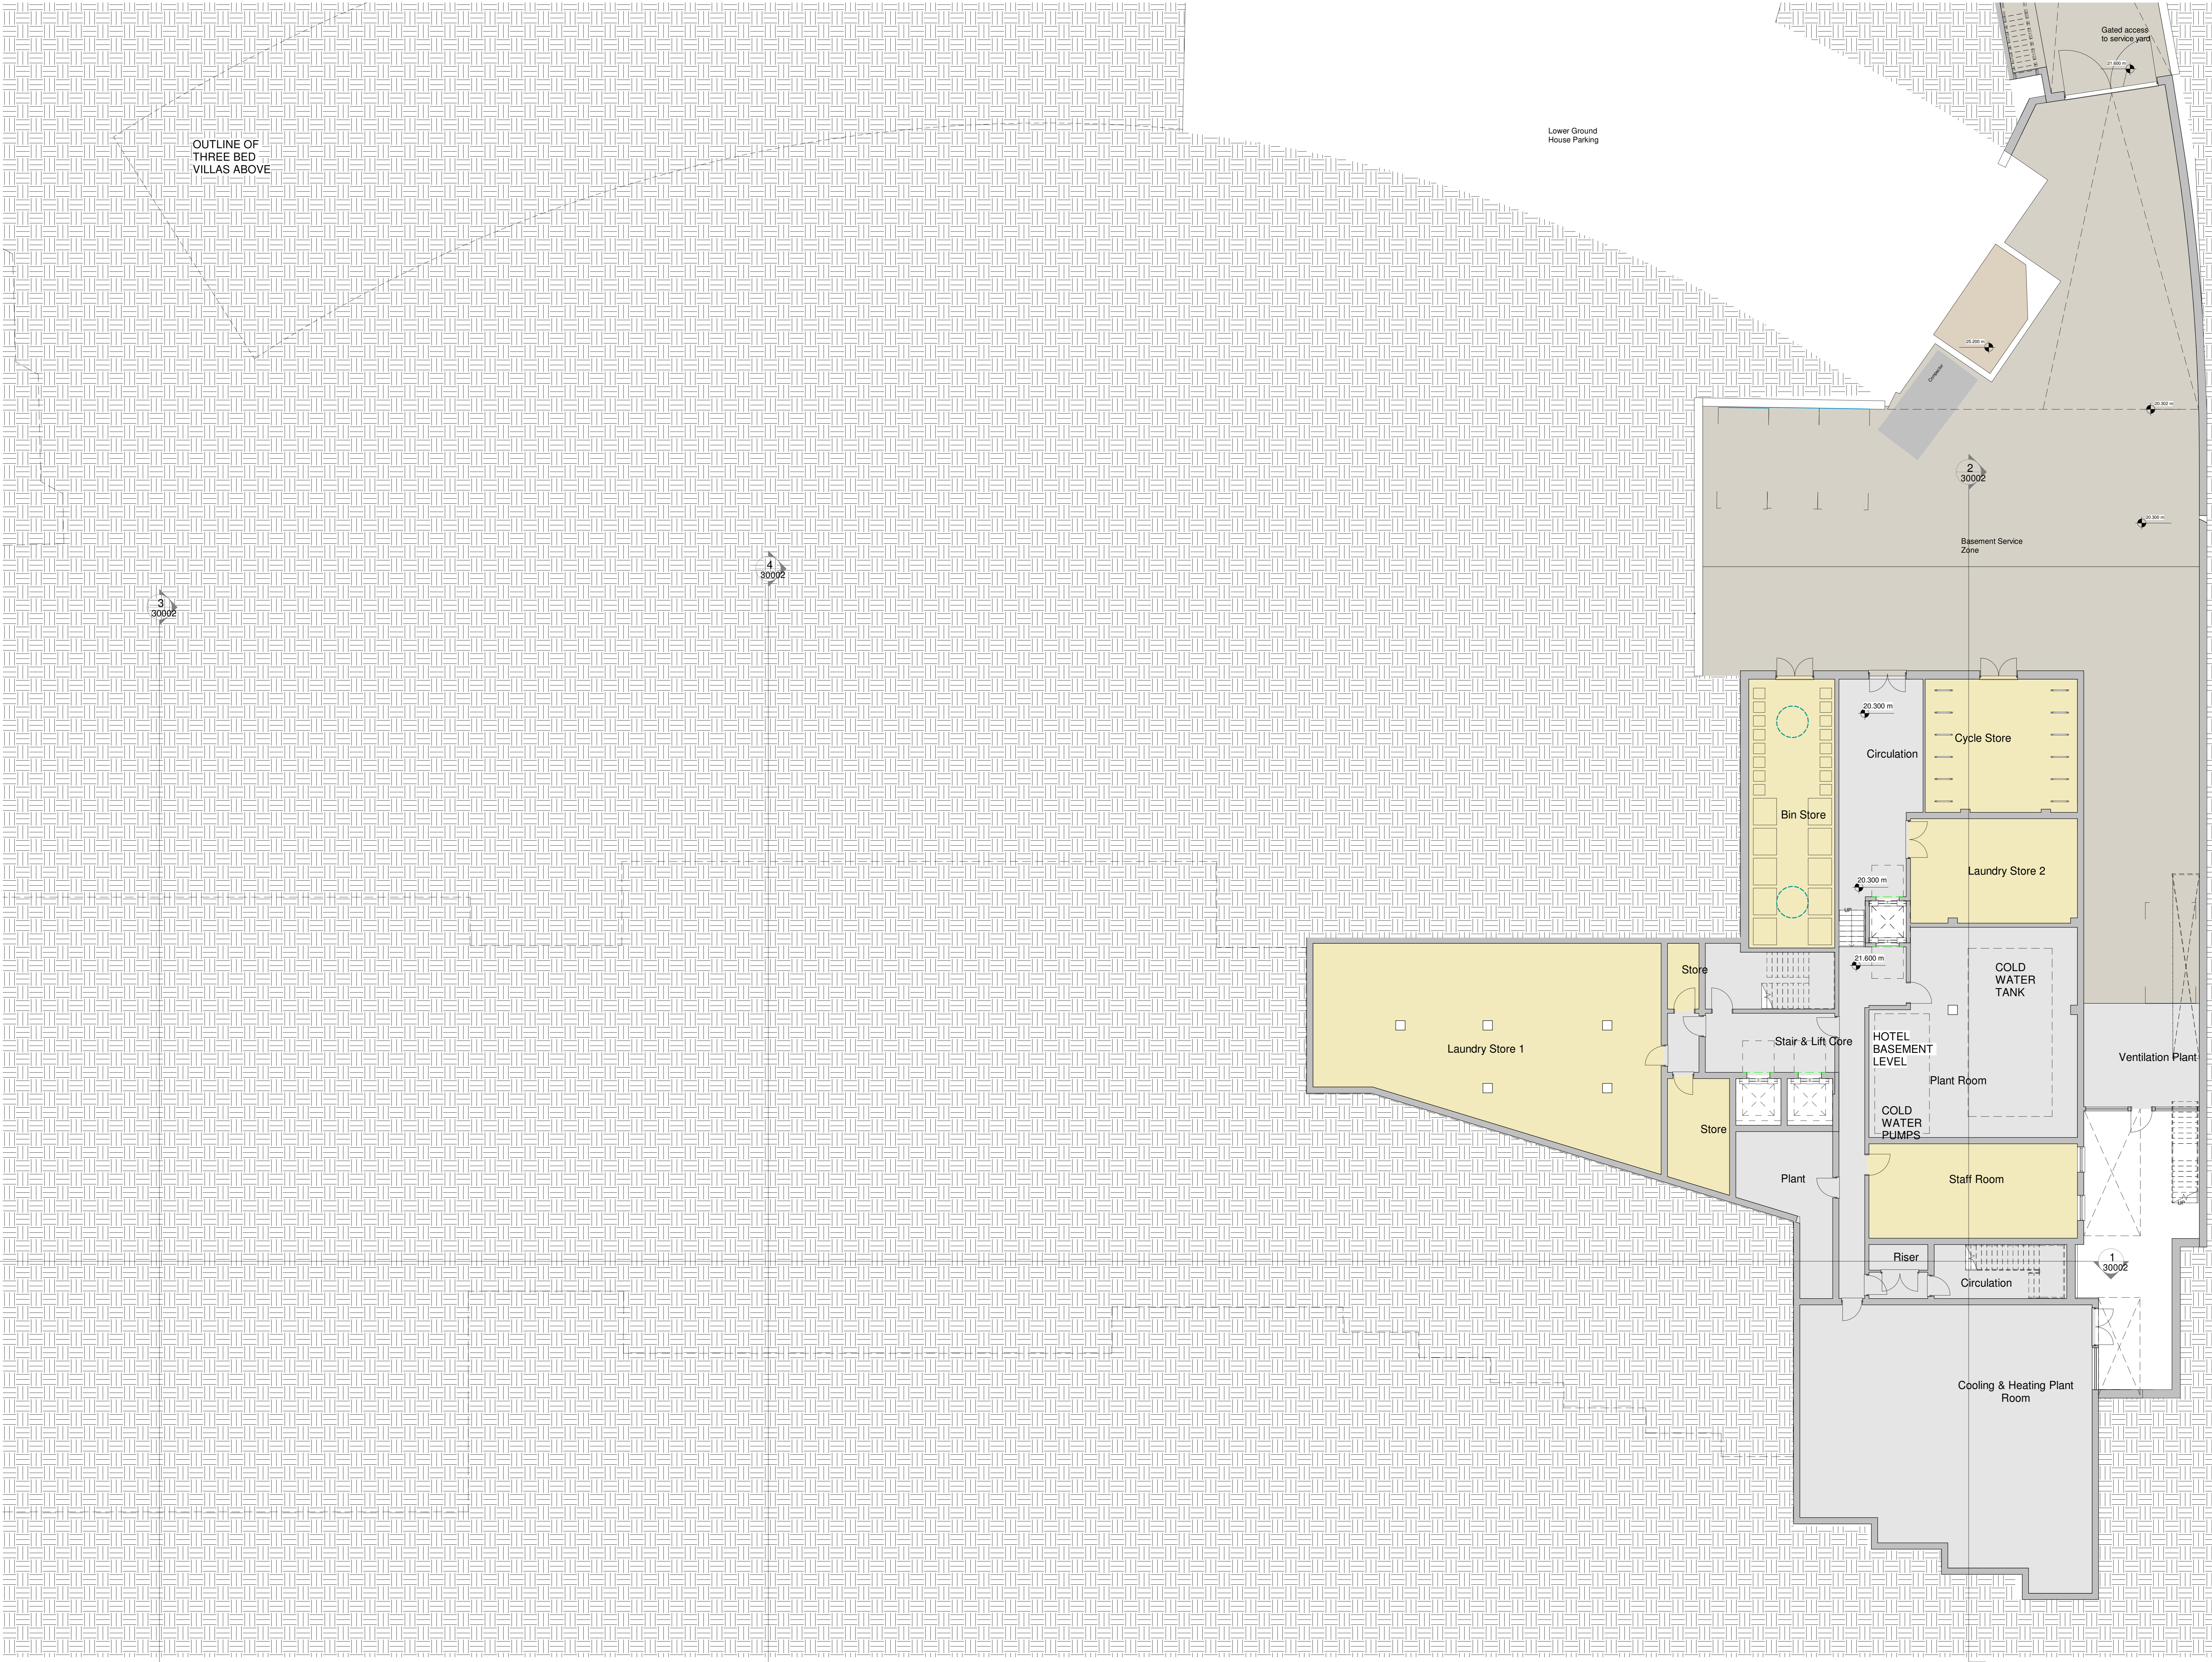


Notes
 Do not scale from this document, unless for the purposes of plan where a scale bar is provided. Refer to figured dimensions only. 

Key Plan

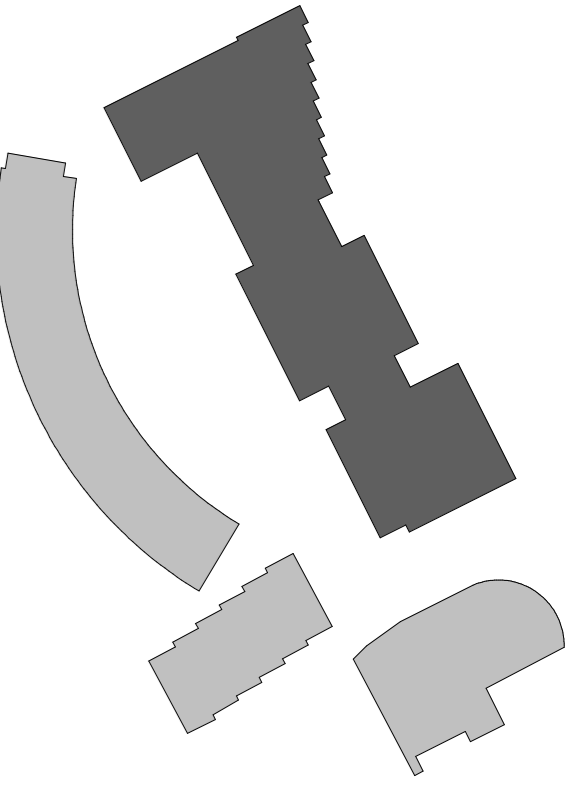

Rev	Date	Notes	Drn	Chk'd
P06	13/07/23	Storey removed further to planning comments	HR	MAG

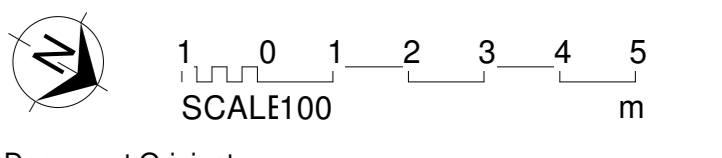

Document Originator
AWW
 London 106 Weston Street, SE1 3QB 020 7160 6000
 Plymouth East Quay House, PL4 0HX 01752 261 282
 Bristol pivot + mark, 49-52 Baldwin Street, BS1 6BB 01274 608 5335
 Chartered Practice
 Kingfisher Resorts Studland Ltd

AWW Project Number/Project Stage
 4561 STAGE 2

Project Title
 Knoll House Hotel
 Studland

Title
 Hotel - Basement - Proposed

Scale @ A/Document Status
 AS PLANNING
 Indicated Volume Level Type Roll Number Rev
 4561AWWT3 B1 DR A 1/10001 P06