
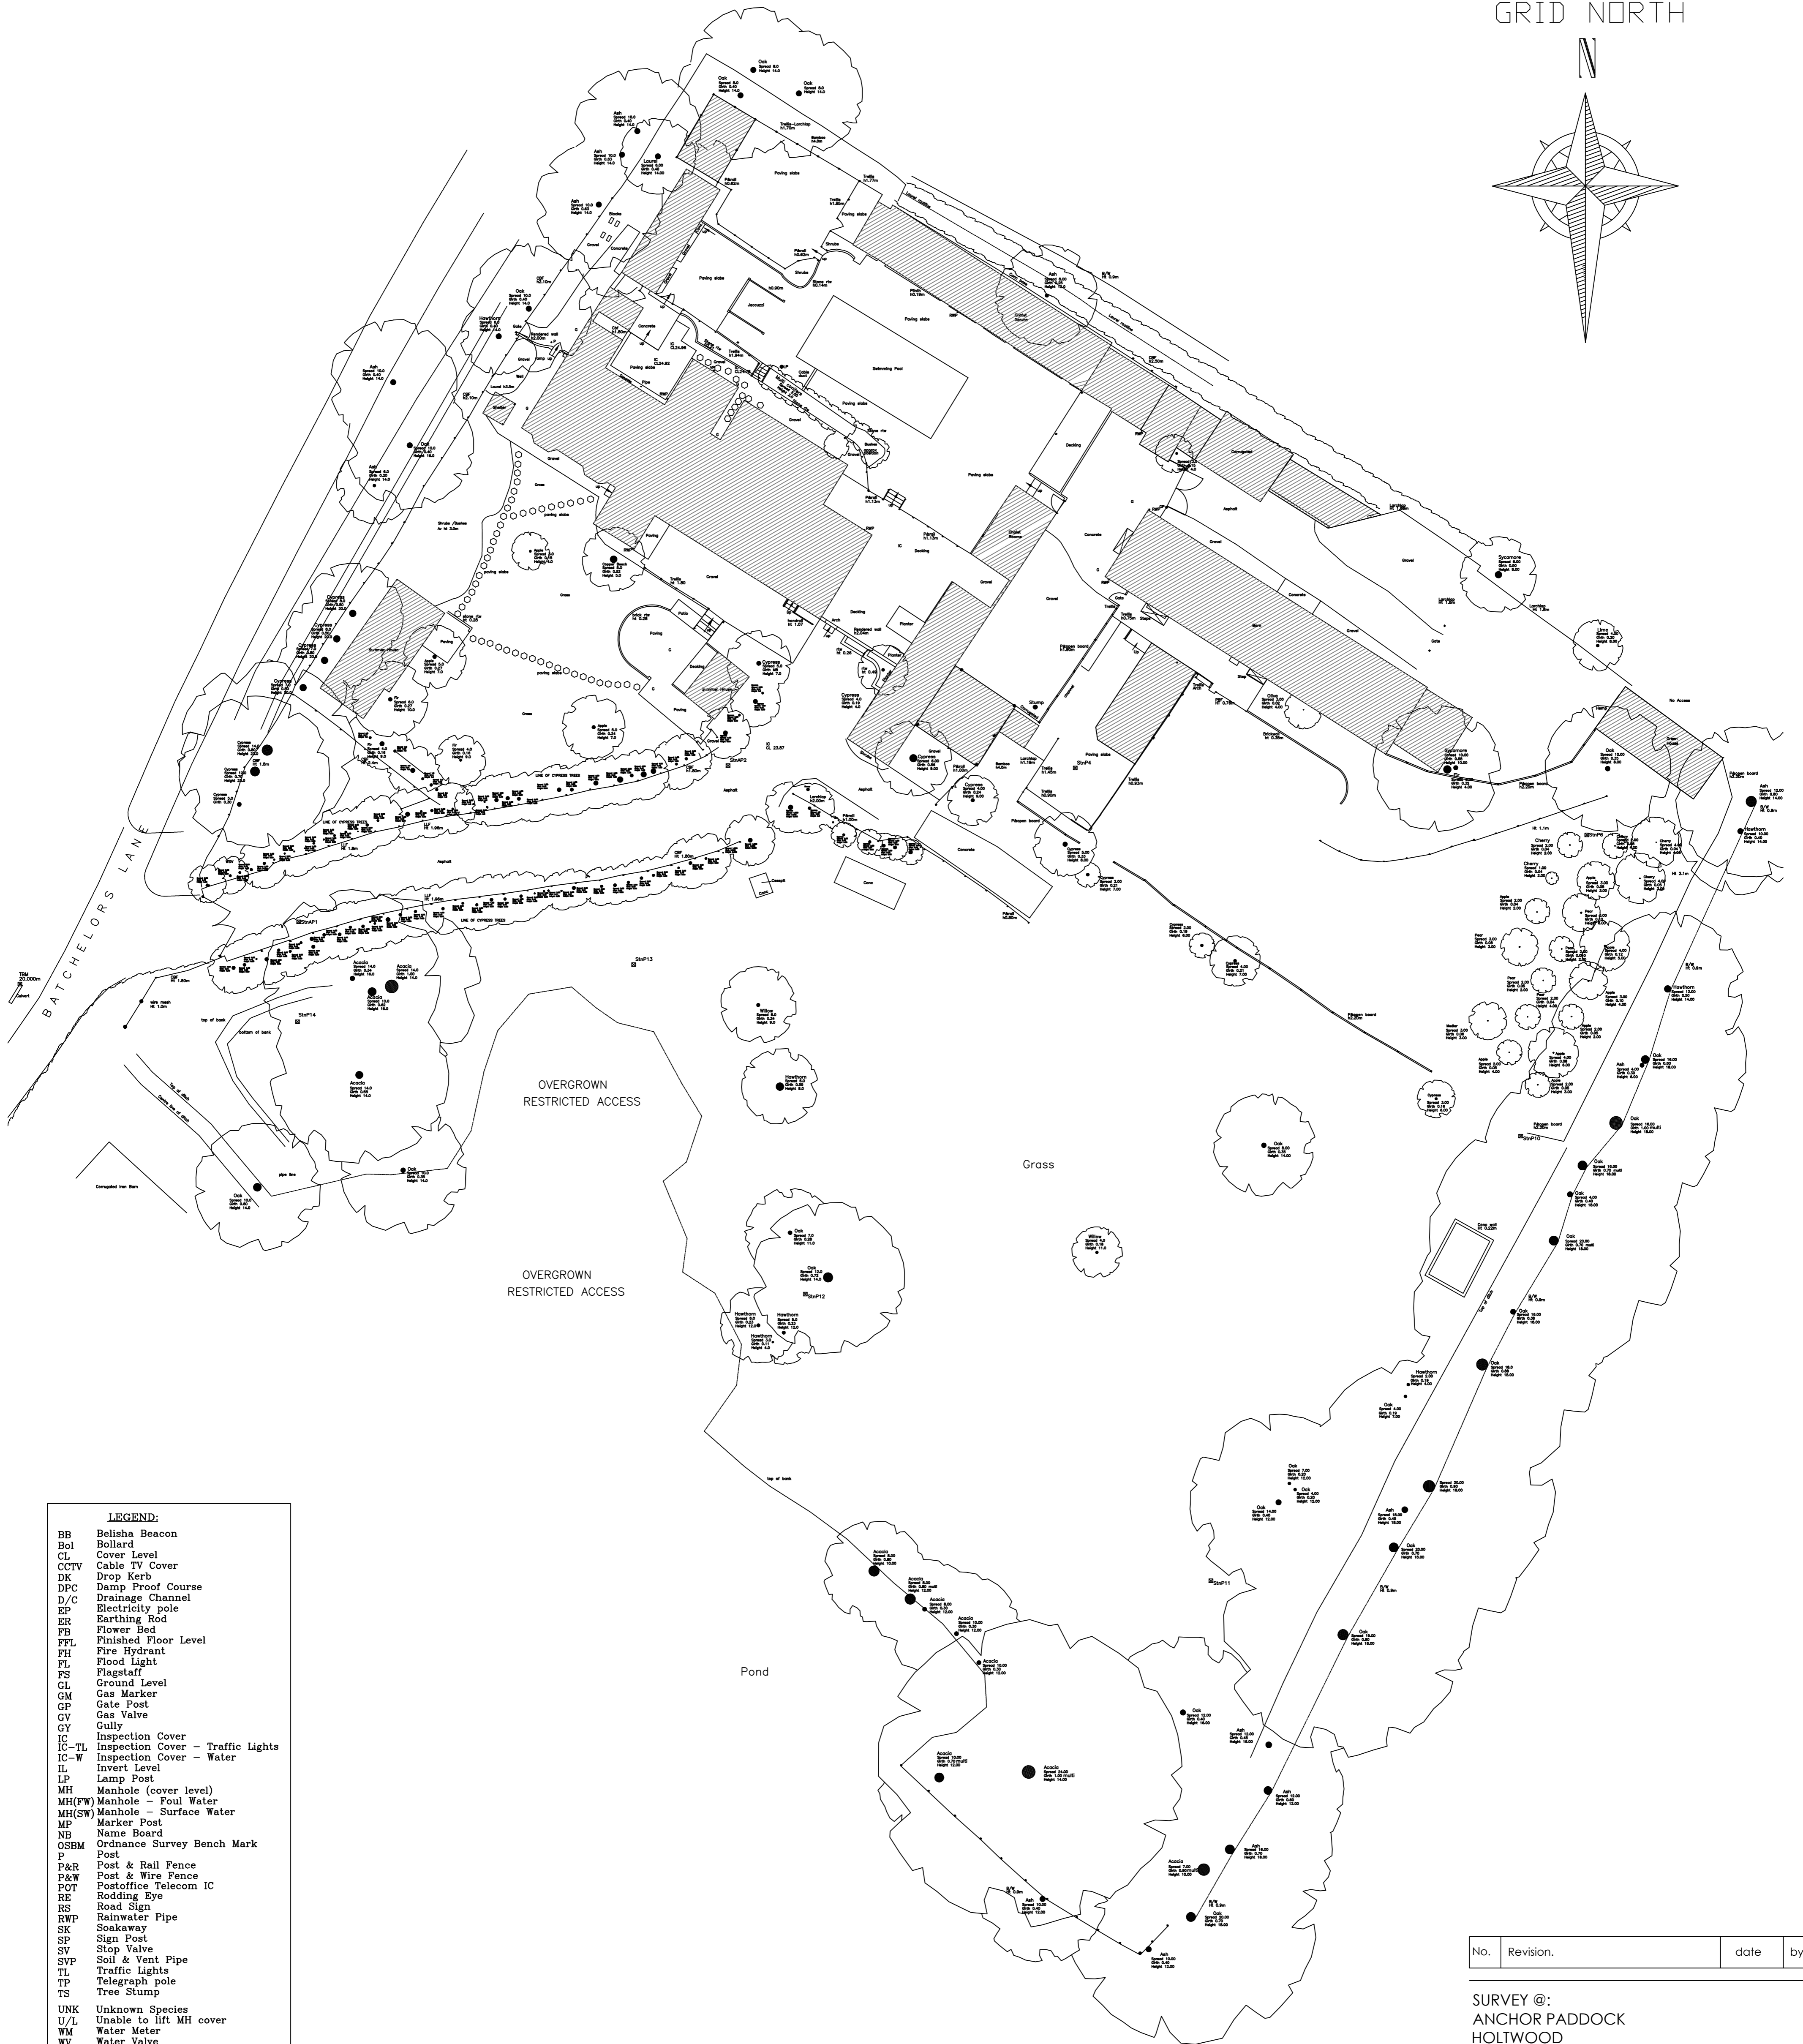


NOTES

- 1 The contents of this drawing are copyright.
- 2 Do not scale. Figured dimensions only to be used.
- 3 Contractors must verify all dimensions and report any discrepancies before putting work in hand or making any shop drawings.

LEGEND

GRID NORTH

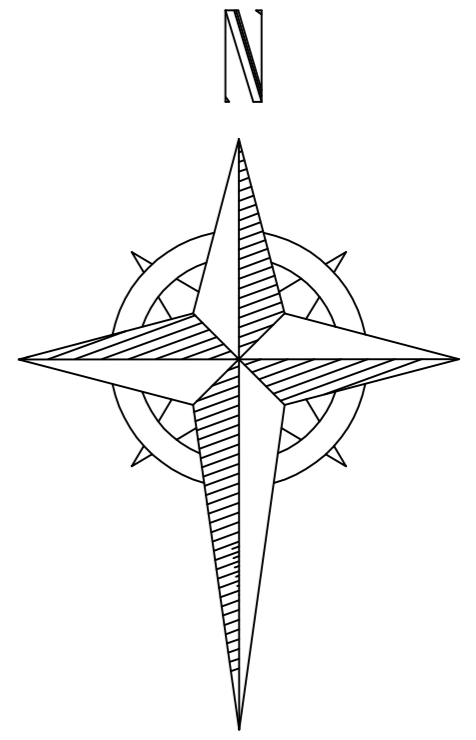


LEGEND:

BB	Belisha Beacon
Bol	Bollard
CL	Cover Level
CCTV	Cable TV Cover
DK	Drop Kerb
DPC	Damp Proof Course
D/C	Drainage Channel
EP	Electricity pole
ER	Earthing Rod
FB	Flower Bed
FFL	Finished Floor Level
FH	Fire Hydrant
FL	Flood Light
FS	Flagstaff
GL	Ground Level
GM	Gas Marker
GP	Gate Post
GV	Gas Valve
GY	Gully
IC	Inspection Cover
IC-TL	Inspection Cover - Traffic Lights
IC-W	Inspection Cover - Water
IL	Invert Level
LP	Lamp Post
MH	Manhole (cover level)
MH(FW)	Manhole - Foul Water
MH(SW)	Manhole - Surface Water
MP	Marker Post
NB	Name Board
OSBM	Ordnance Survey Bench Mark
P	Post
P&R	Post & Rail Fence
P&W	Post & Wire Fence
POT	Postoffice Telecom IC
RE	Rodding Eye
RS	Road Sign
RWP	Rainwater Pipe
SK	Soakaway
SP	Sign Post
SV	Stop Valve
SVP	Soil & Vent Pipe
TL	Traffic Lights
TP	Telegraph pole
TS	Tree Stump
UNK	Unknown Species
U/L	Unable to lift MH cover
WM	Water Meter
WV	Water Valve
	Floor to ceiling ht

FENCES:

B/W	Barbed Wire
CBF	Close Boarded
CI	Corrugated Iron
C/L	Chainlink
CP	Chestnut Paling
I/R	Iron Railings
LR	Larch Lap
OB	Open Boarded
P&R	Post & Rail
P&W	Post & Wire
RW	Retaining Wall

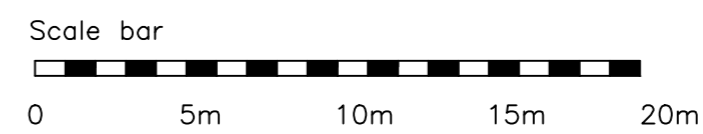

No.	Revision.	date	by

SURVEY @:
 ANCHOR PADDOCK
 HOLTWOOD
 WIMBORNE
 DORSET
 BH217DS

scale AS SHOWN @ A1	checked
date MAY 2020	drawn

6547 / 001

Anders Roberts Cheer Ltd

Chapel Studios, 14 Purewell,
 Christchurch, Dorset, BH23 1EP

Tel: +44 (0)1202 479919
 E-mail: enquiries@andersroberts.com
 Web: www.andersroberts.com

